


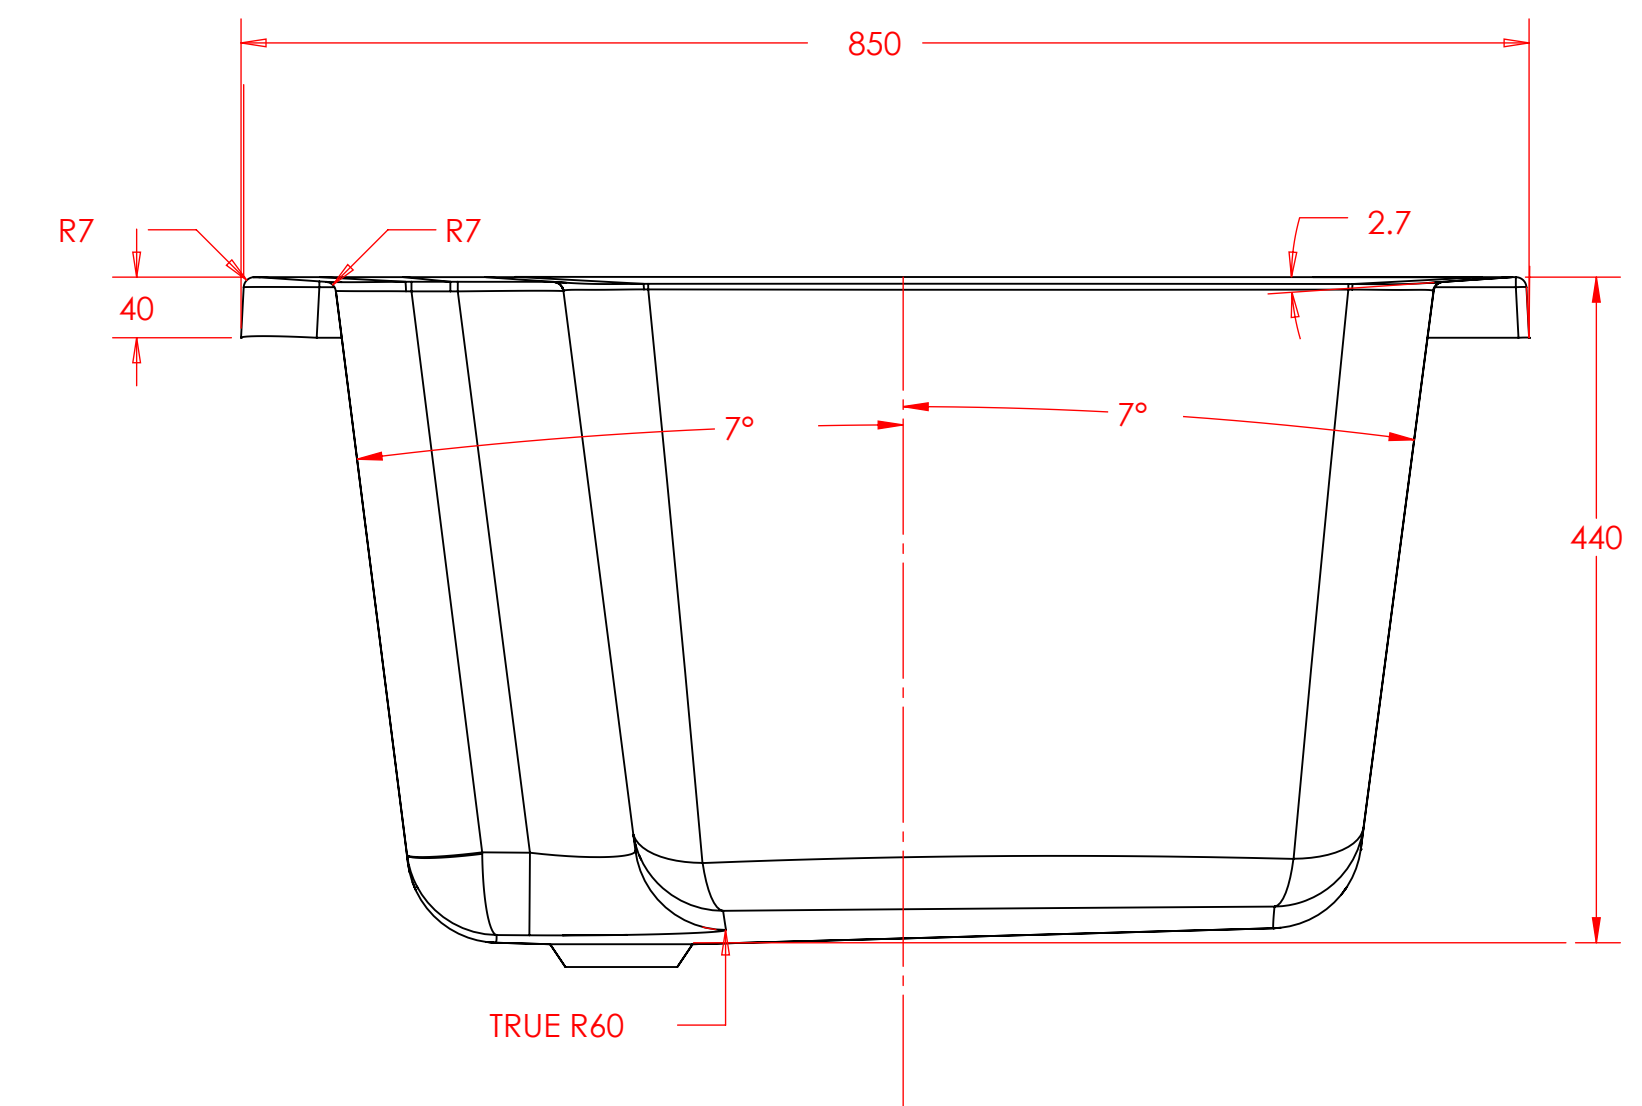
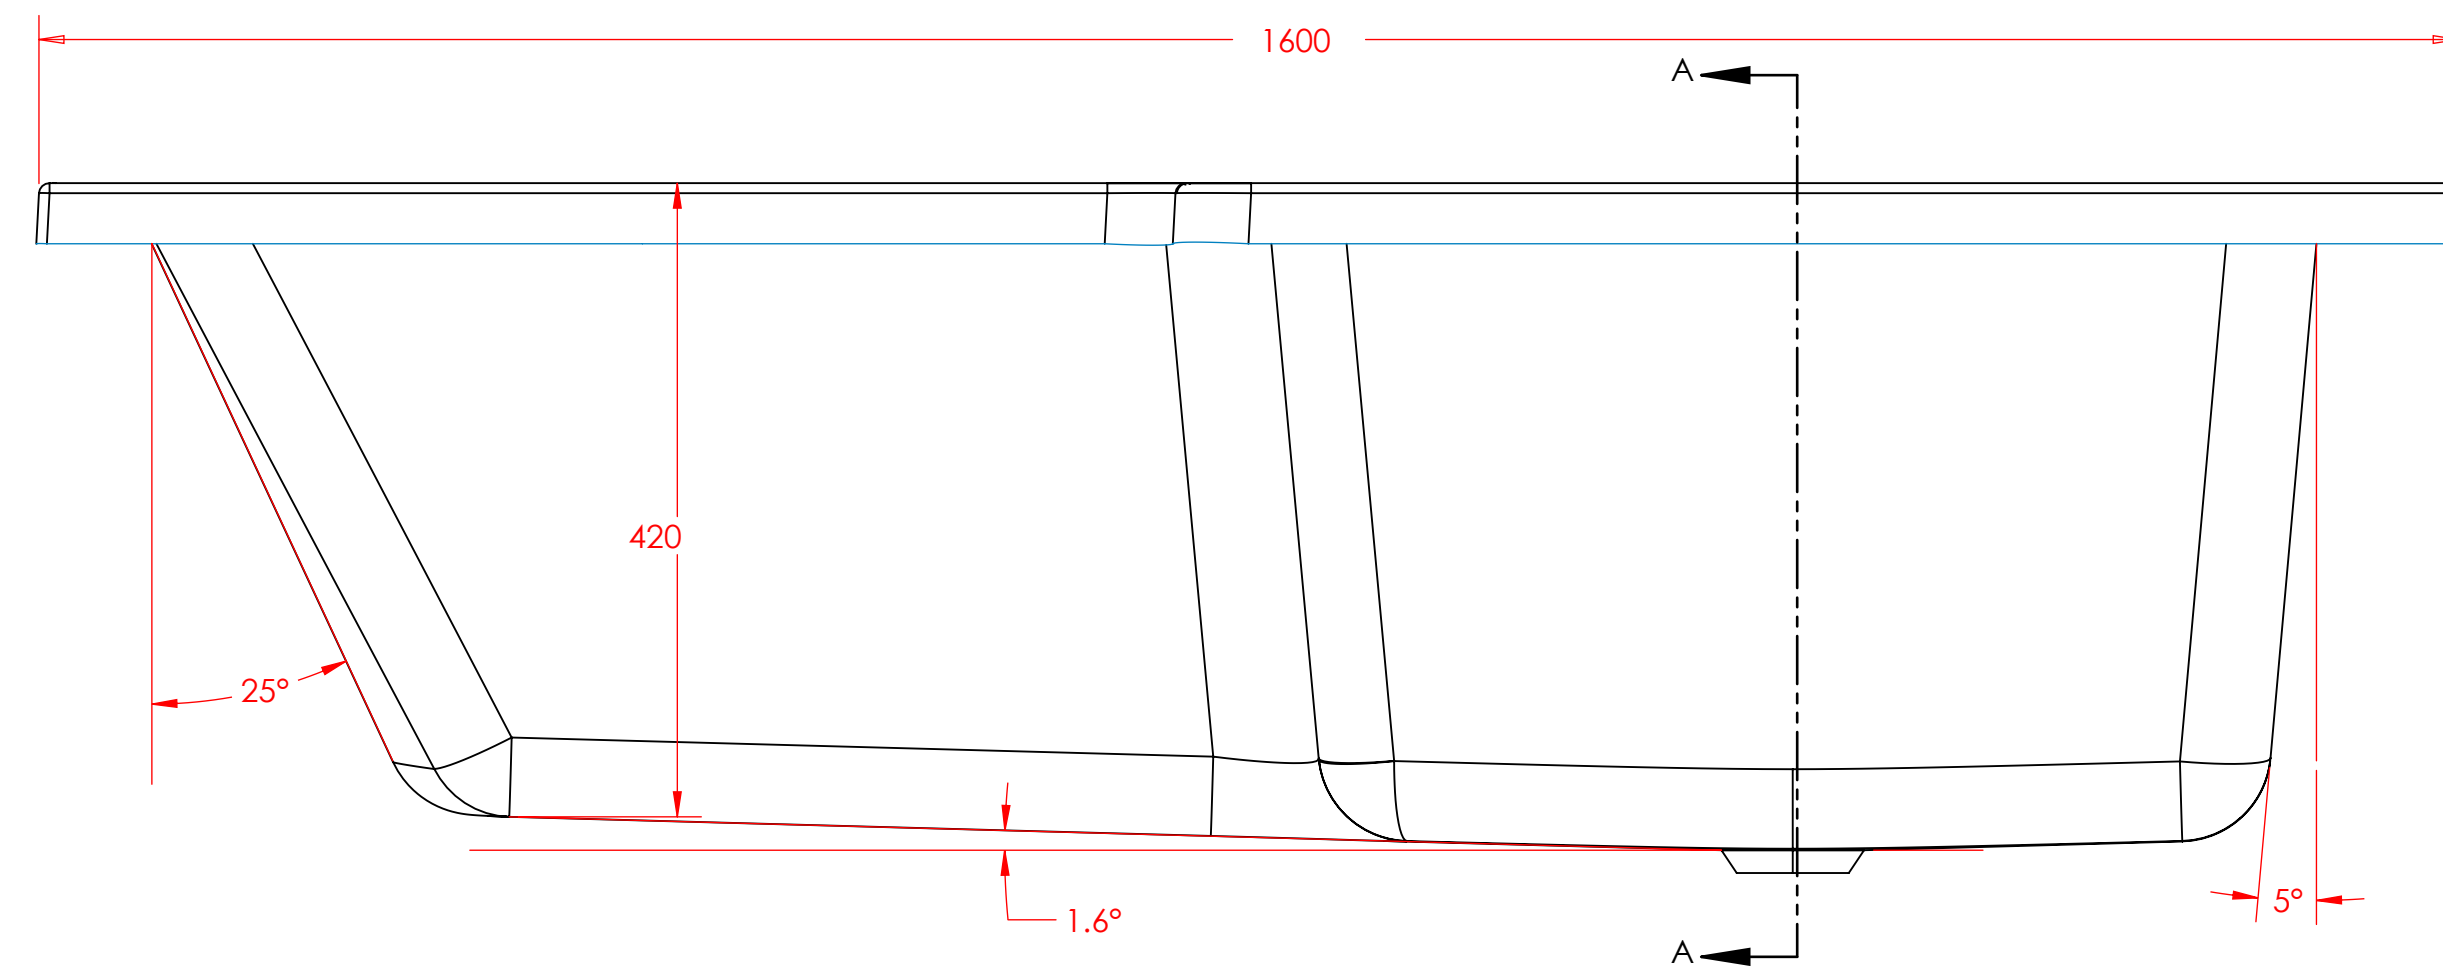


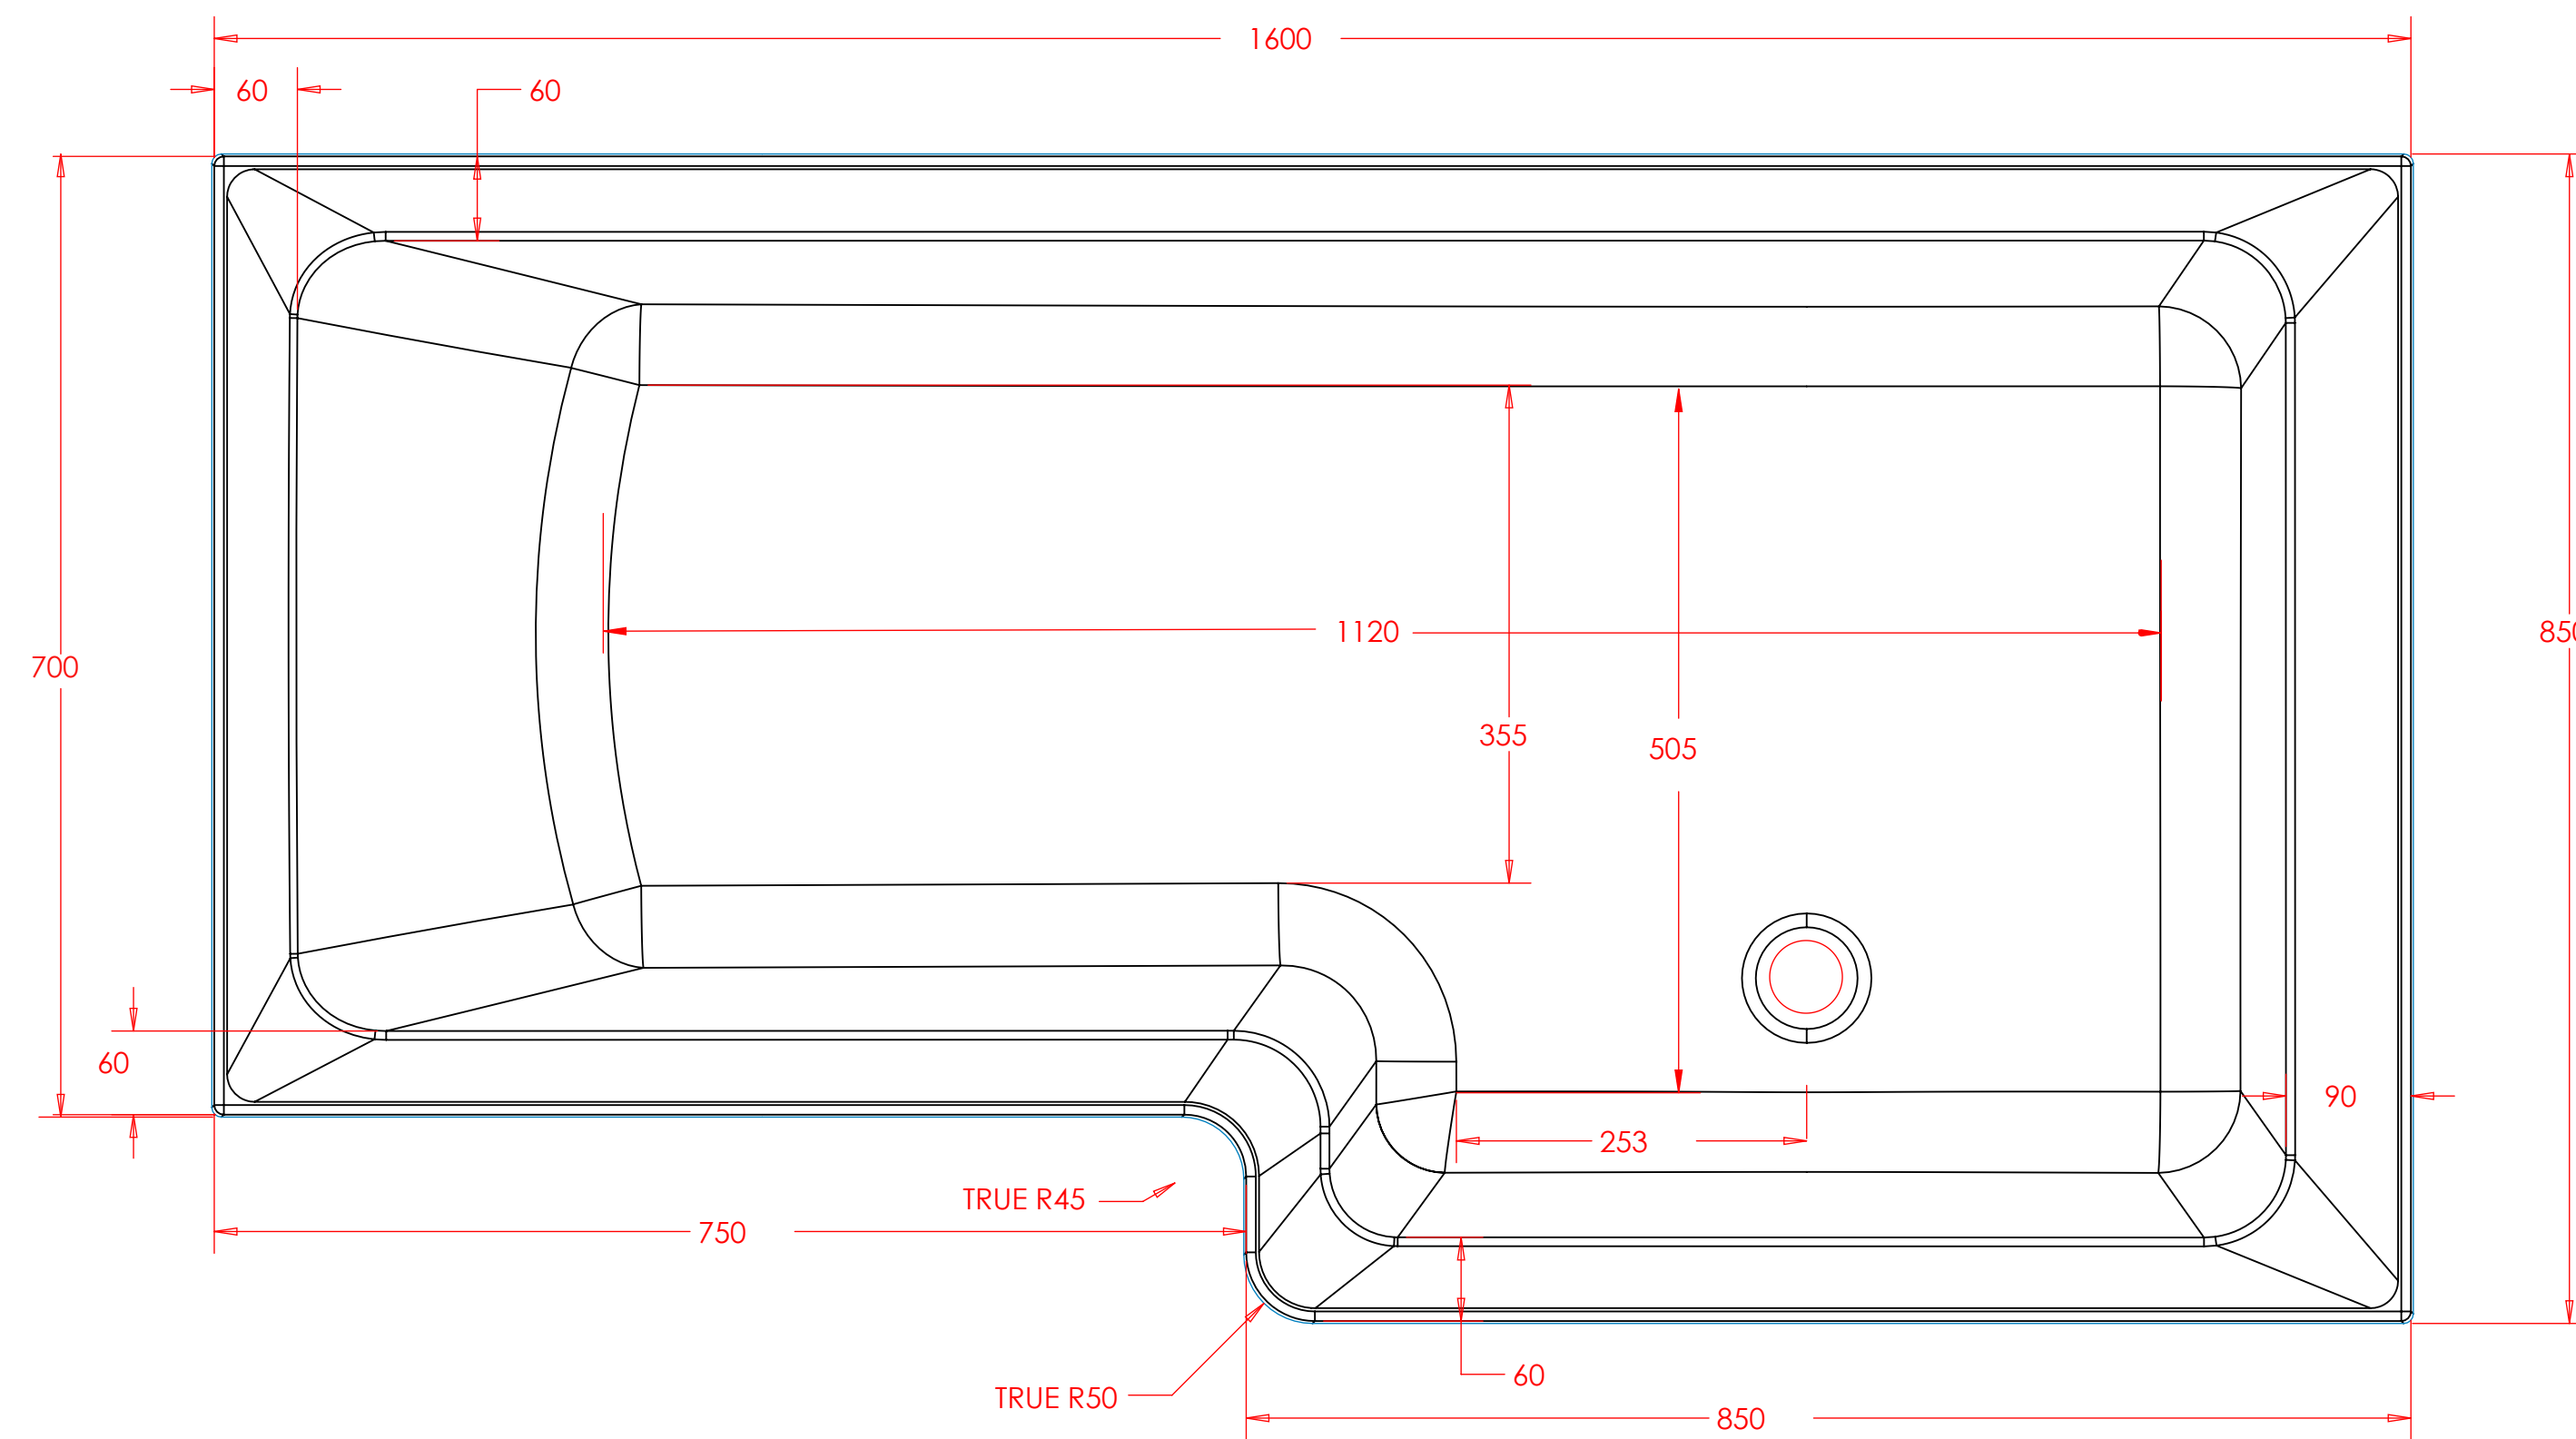

SECTION A-A
SCALE 1 : 5

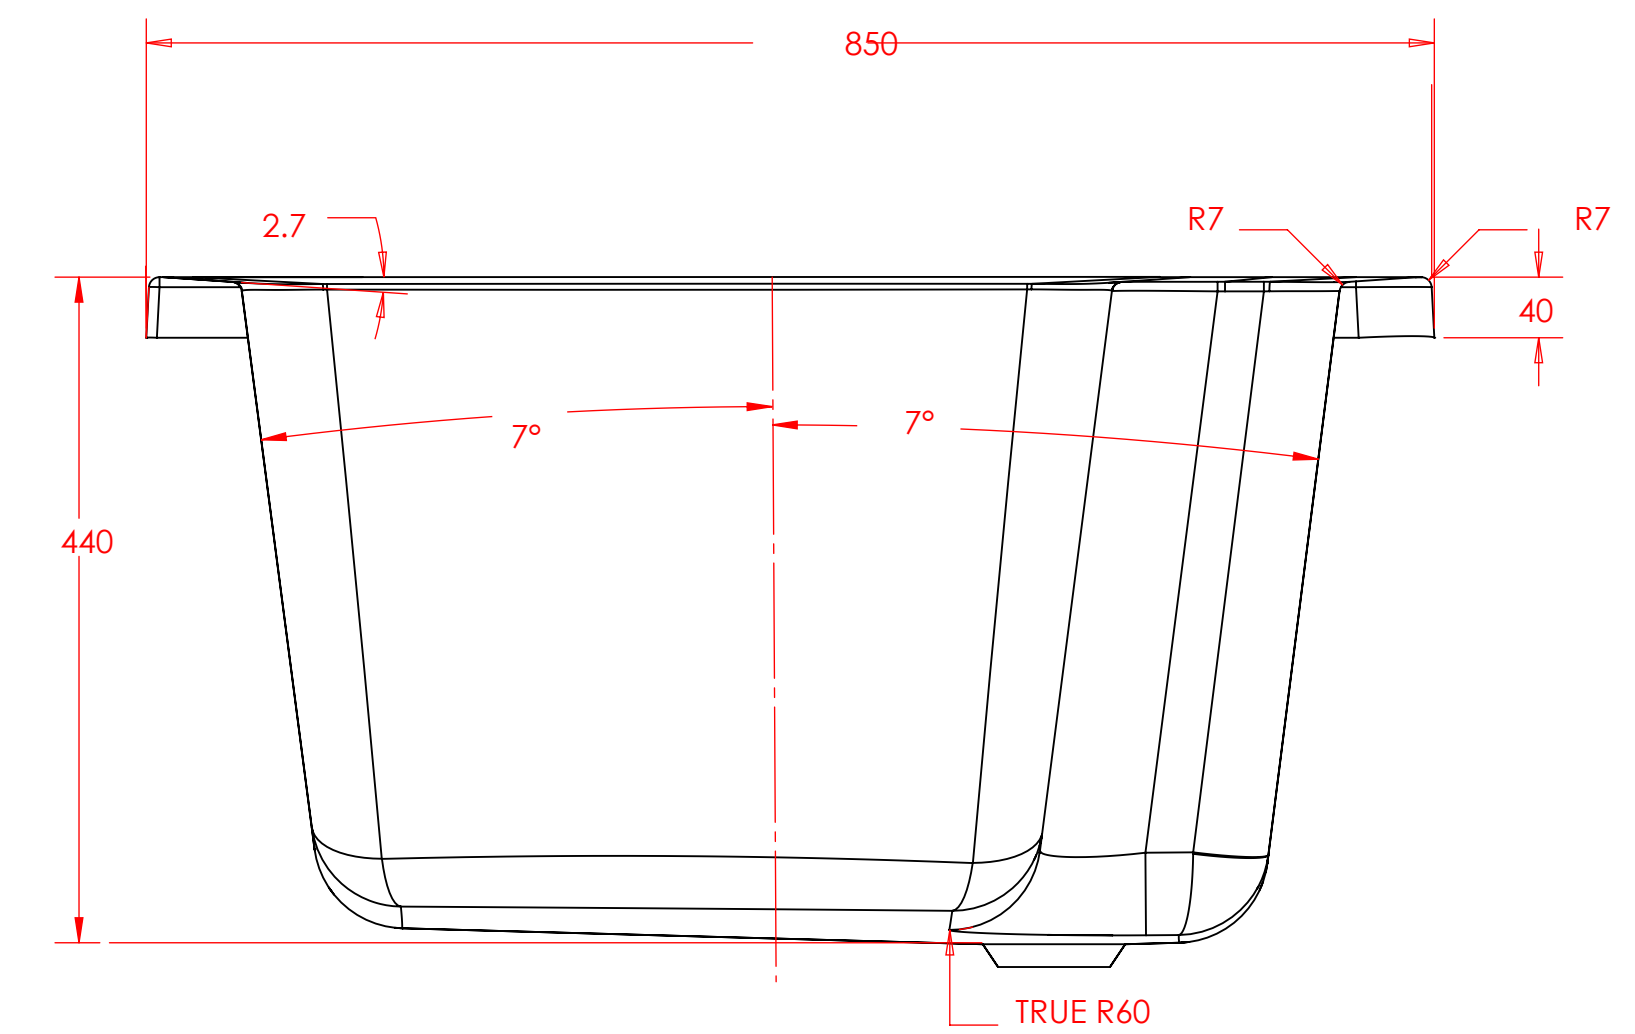

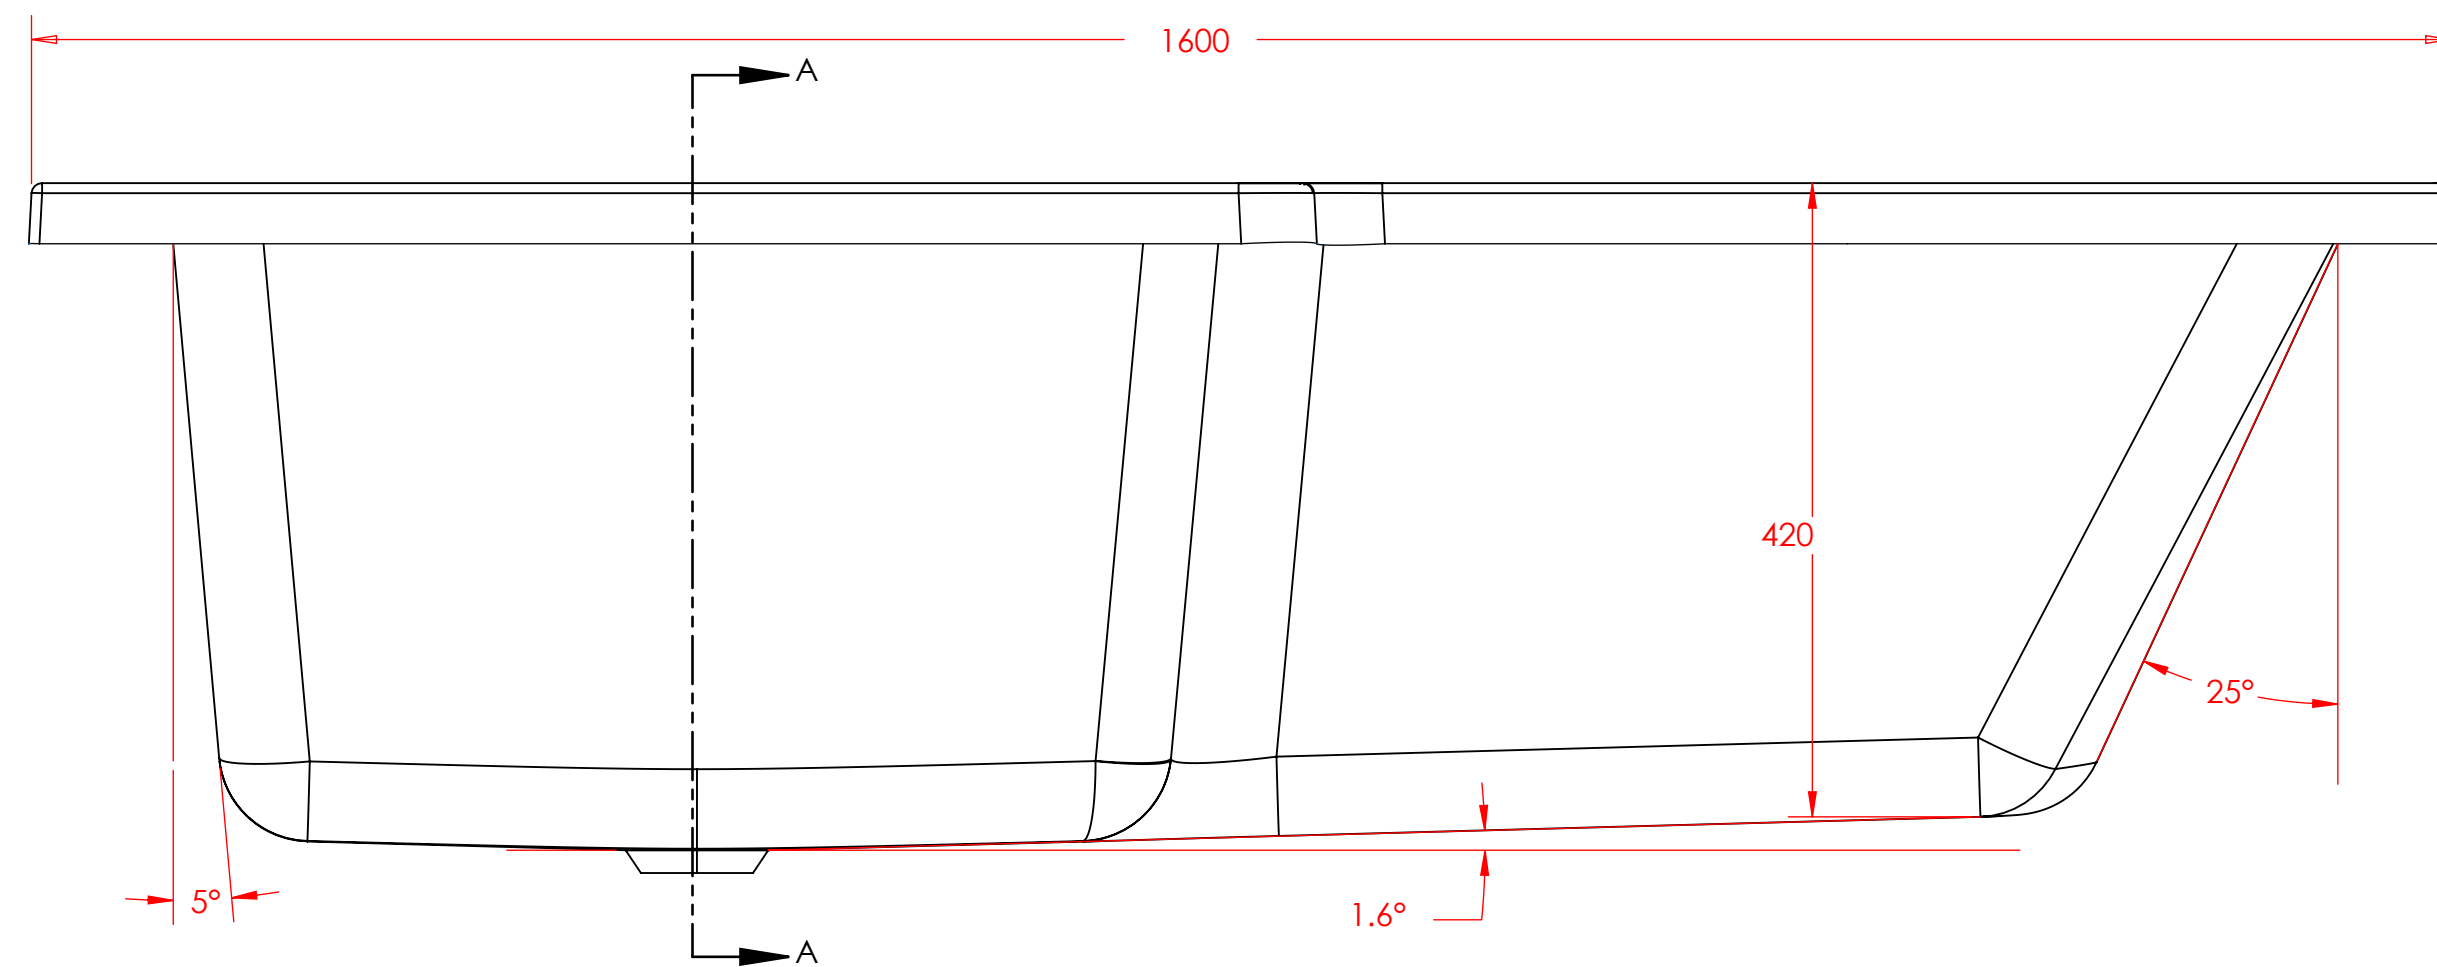

SECTION A-A
SCALE 1 : 5

