



Wendover Straight 600 x 400mm.

Technical Drawing

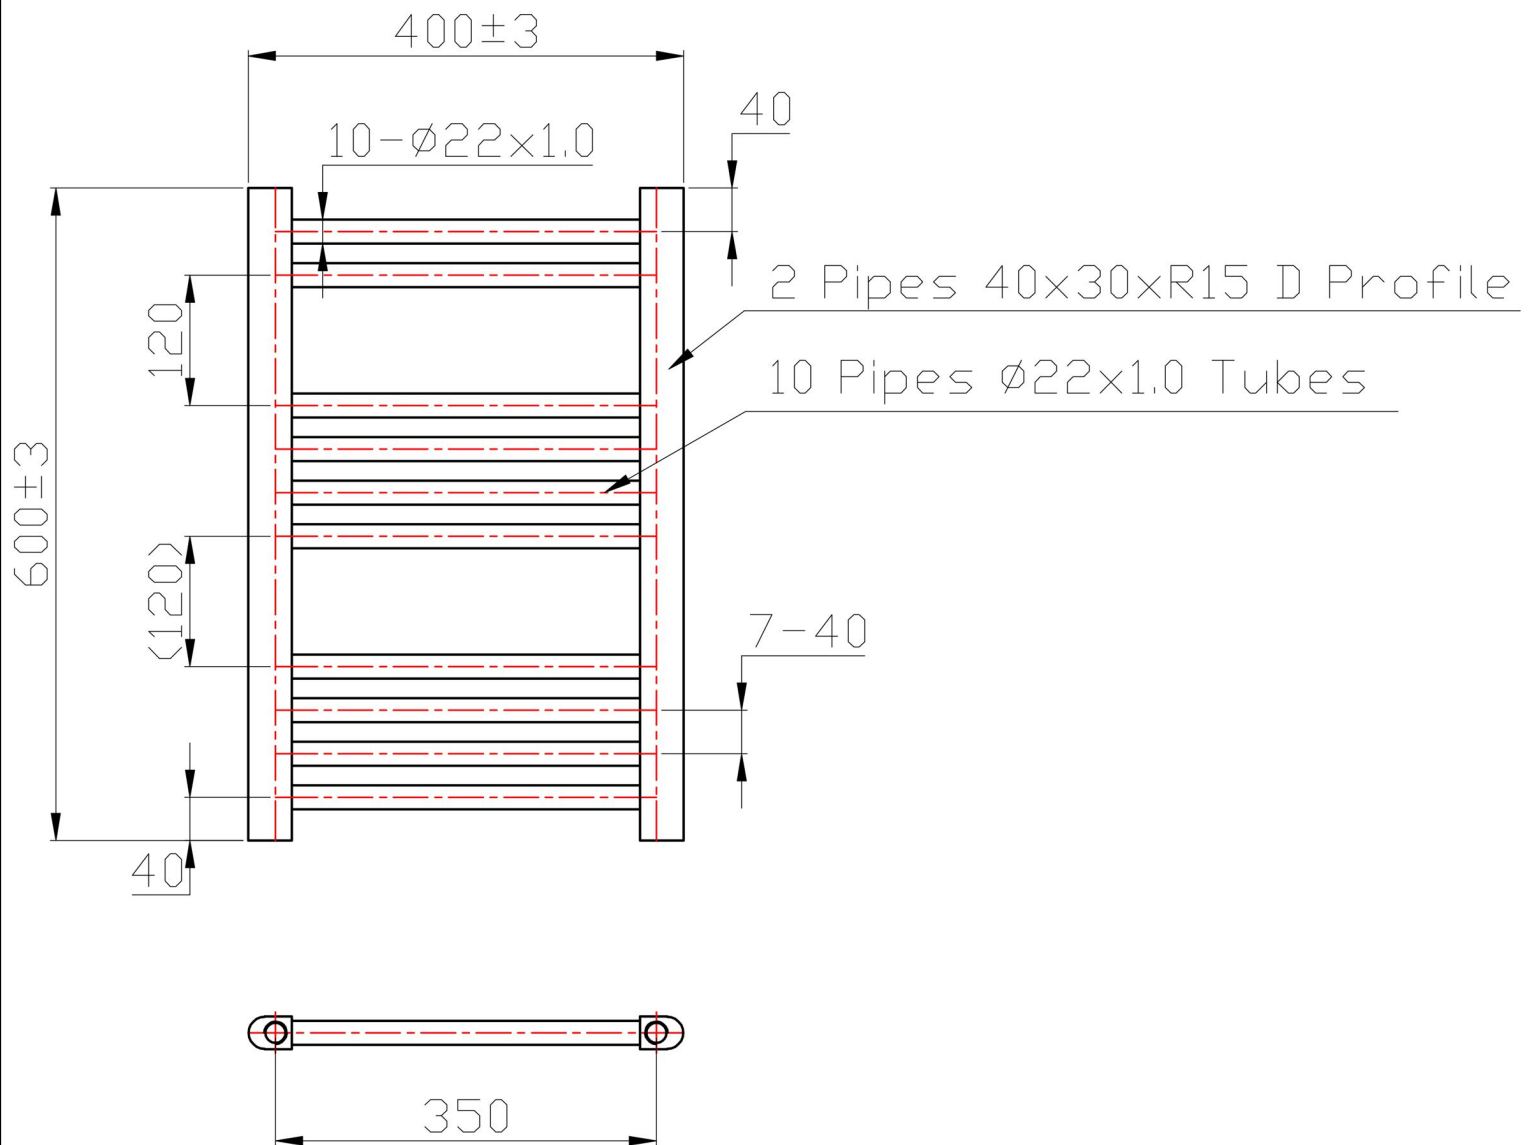

Wendover Straight 600 x 500mm.

Technical Drawing

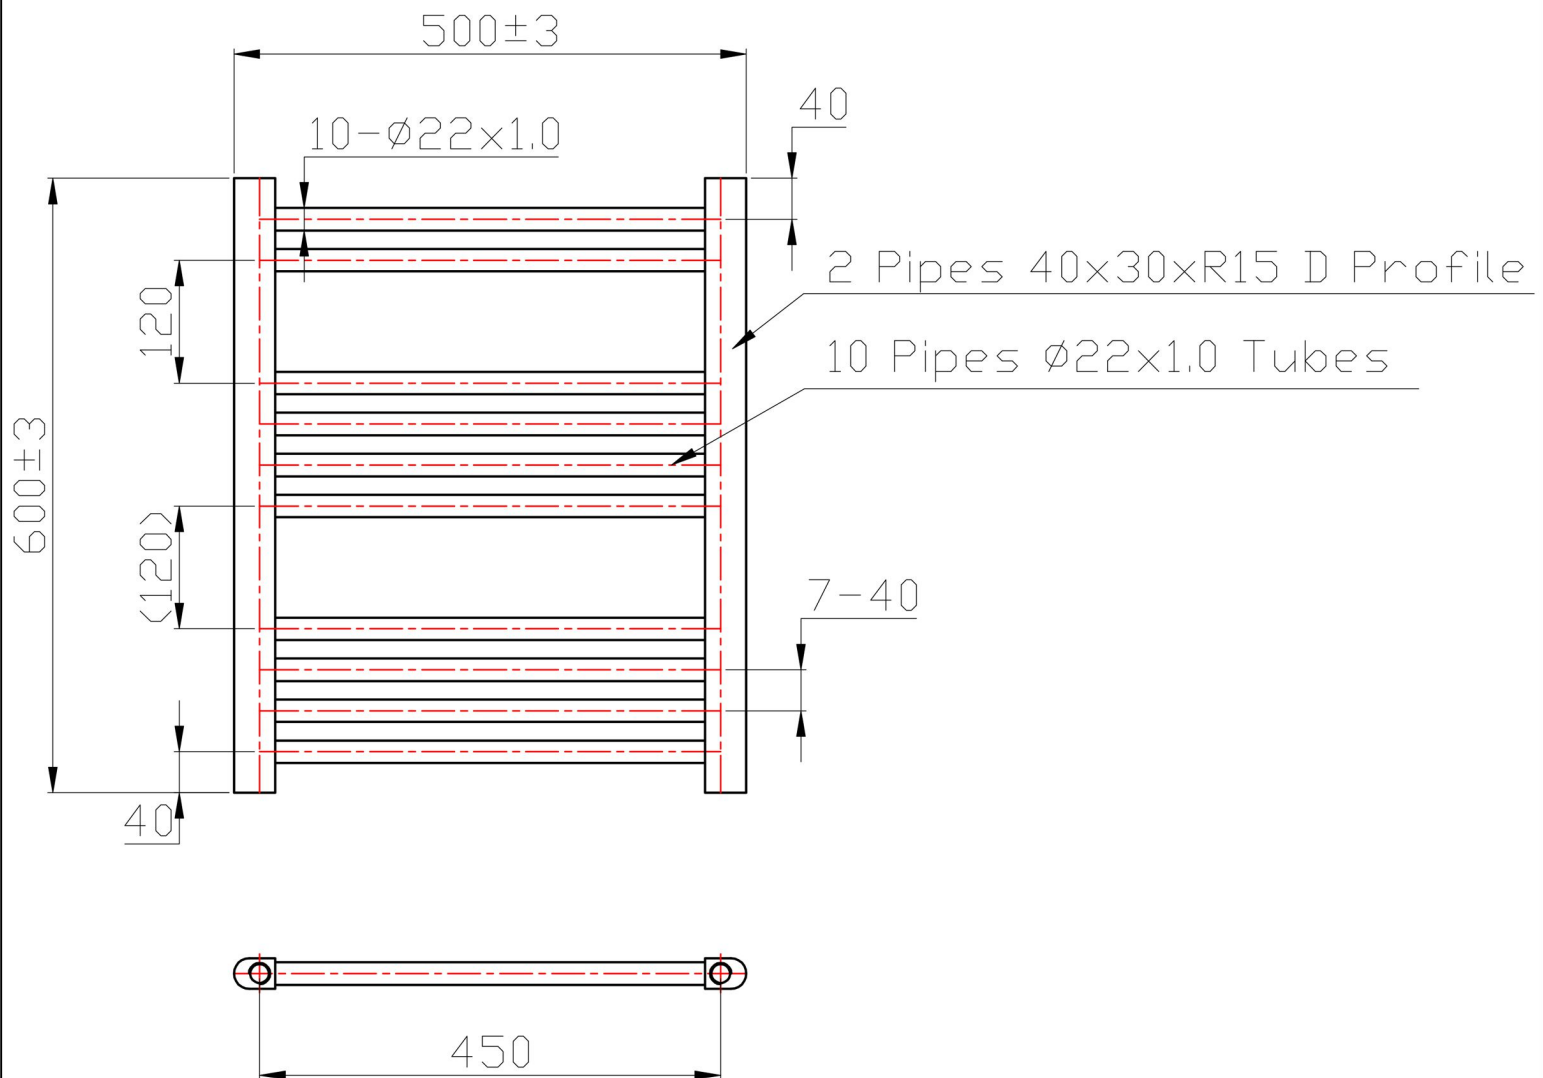

Eastbrook 

Eastbrook Road, Gloucester GL4 3DB


Technical Helpline : 01452 317890

Mon - Fri / 8am - 5pm

Email : technical@eastbrookco.com

Wendover Straight 600 x 600mm.

Technical Drawing

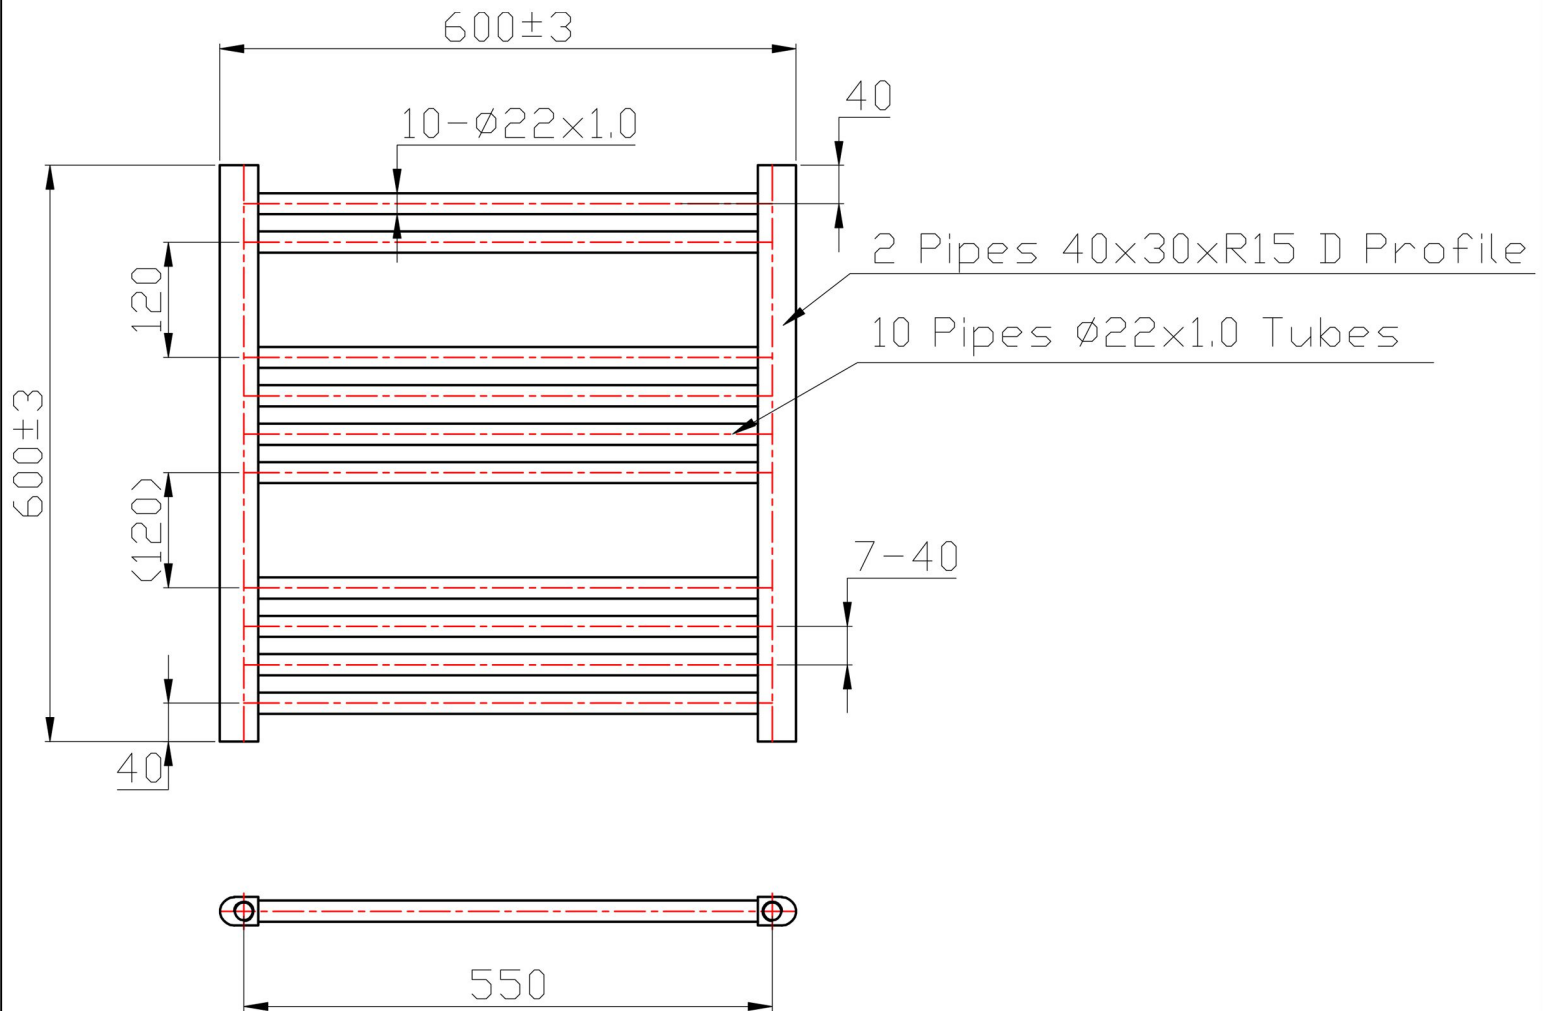

Eastbrook 

Eastbrook Road, Gloucester GL4 3DB


Technical Helpline : 01452 317890

Mon - Fri / 8am - 5pm

Email : technical@eastbrookco.com

Wendover Straight 1200 x 400mm.

Technical Drawing

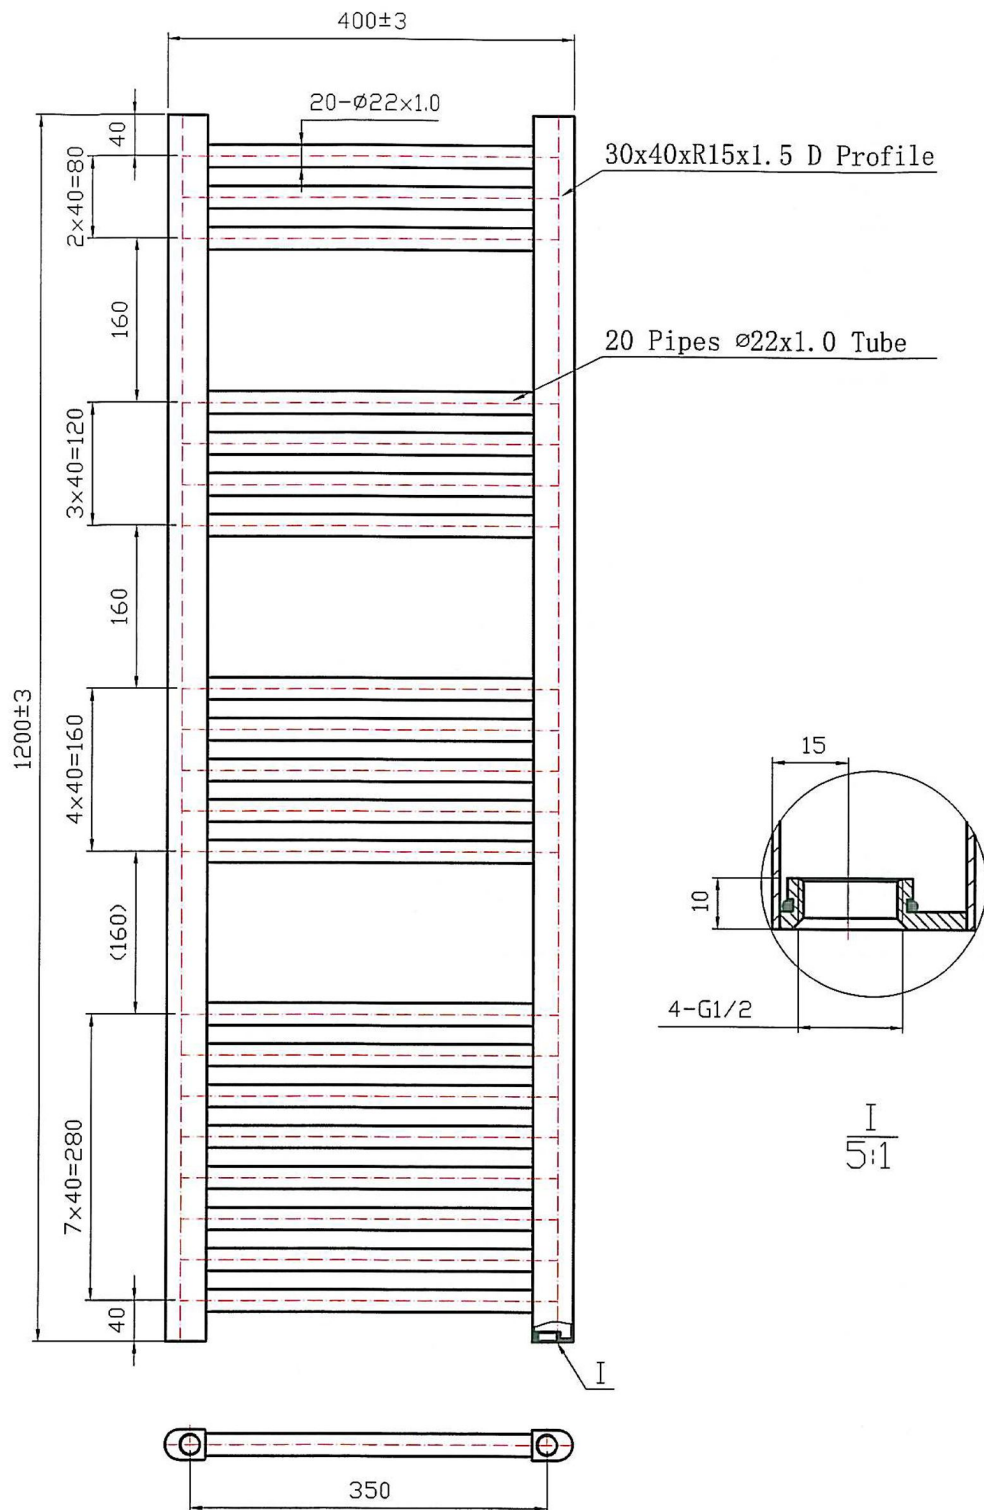

1200*400 20 pipes Straight

Eastbrook 

Eastbrook Road, Gloucester GL4 3DB


Technical Helpline : 01452 317890

Mon - Fri / 8am - 5pm

Email : technical@eastbrookco.com

Wendover Straight 1200 x 500mm.

Technical Drawing

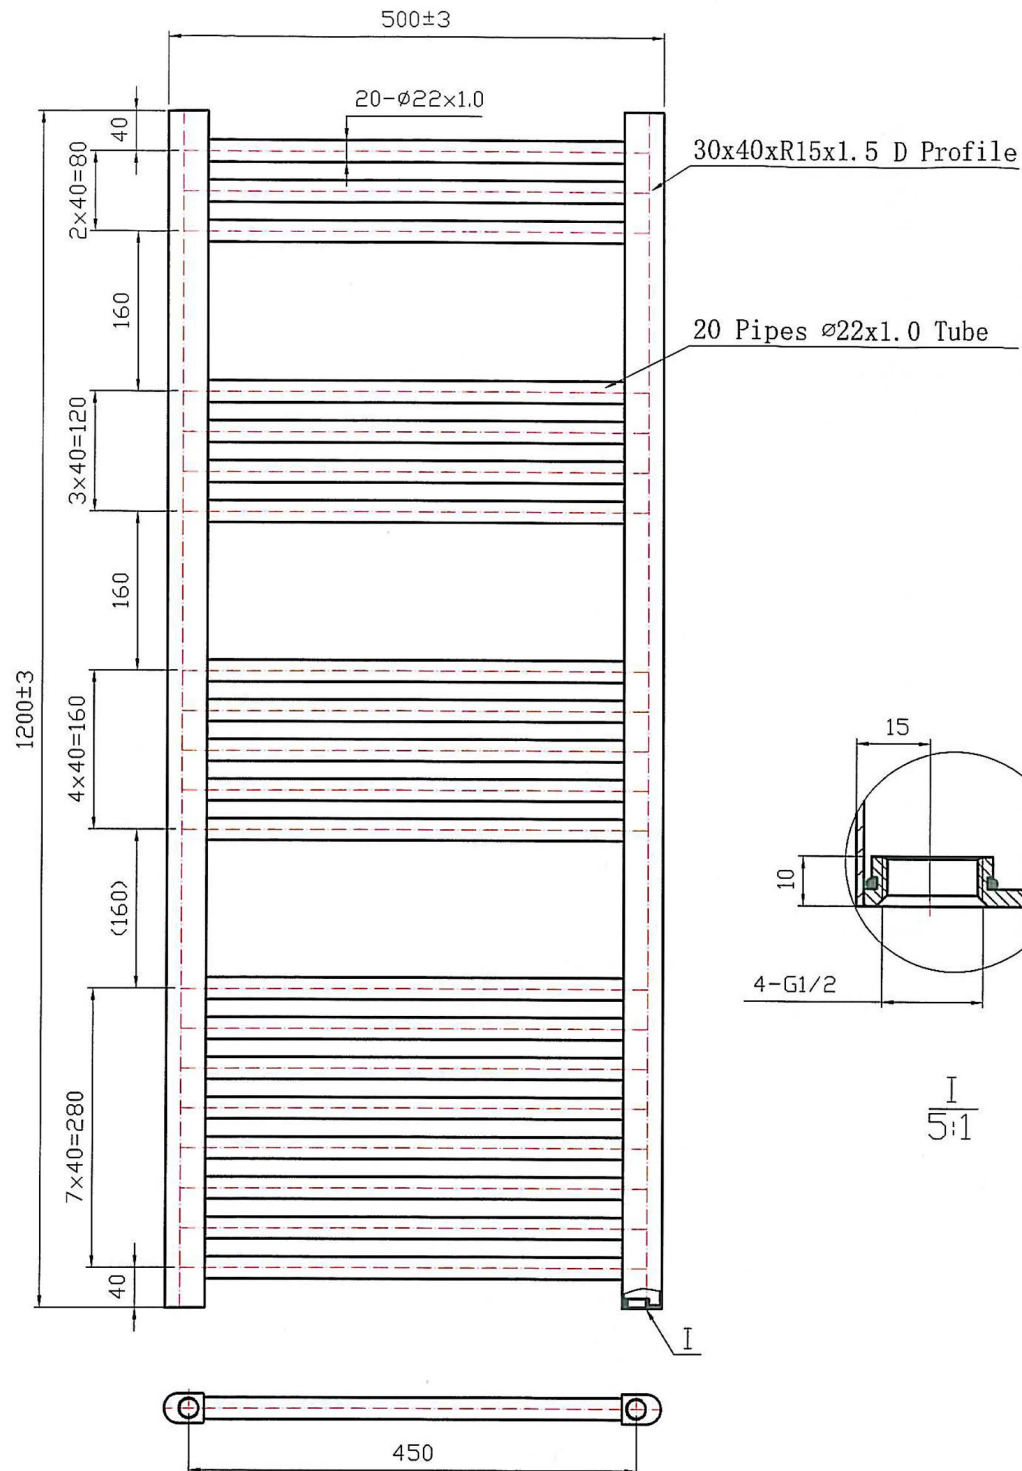

1200*500 20 pipes Straight

Eastbrook 

Eastbrook Road, Gloucester GL4 3DB


Technical Helpline : 01452 317890

Mon - Fri / 8am - 5pm

Email : technical@eastbrookco.com

Wendover Straight 1200 x 600mm.

Technical Drawing

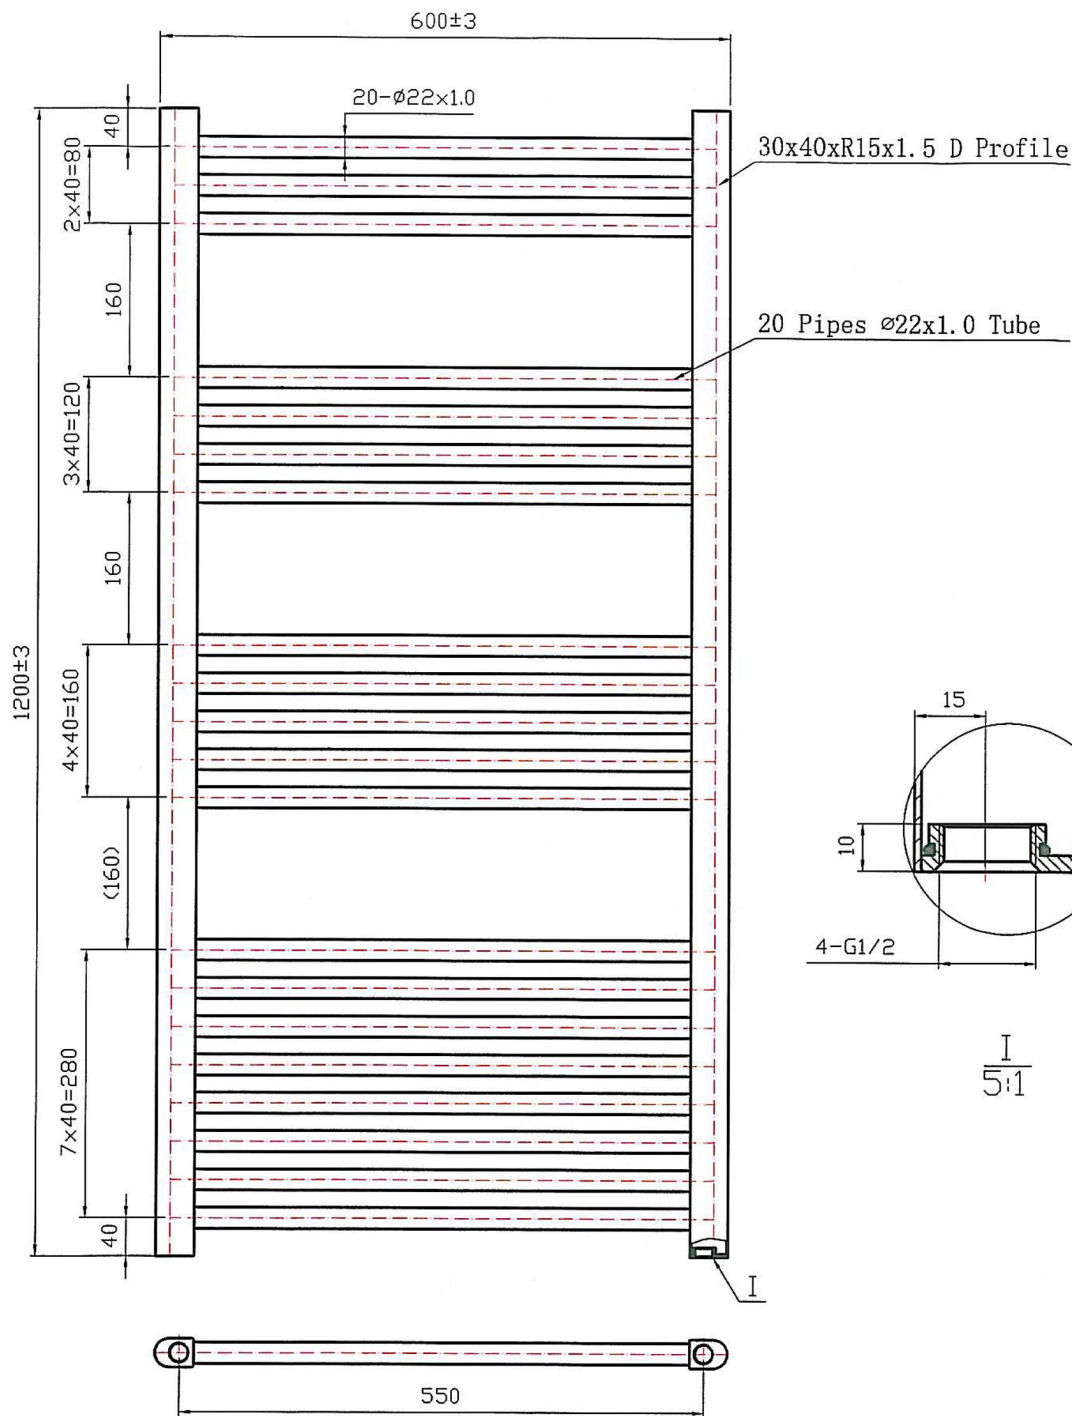

1200*600 20 pipes Straight

Eastbrook 

Eastbrook Road, Gloucester GL4 3DB


Technical Helpline : 01452 317890

Mon - Fri / 8am - 5pm

Email : technical@eastbrookco.com

Wendover Straight 1800 x 500mm.

Technical Drawing

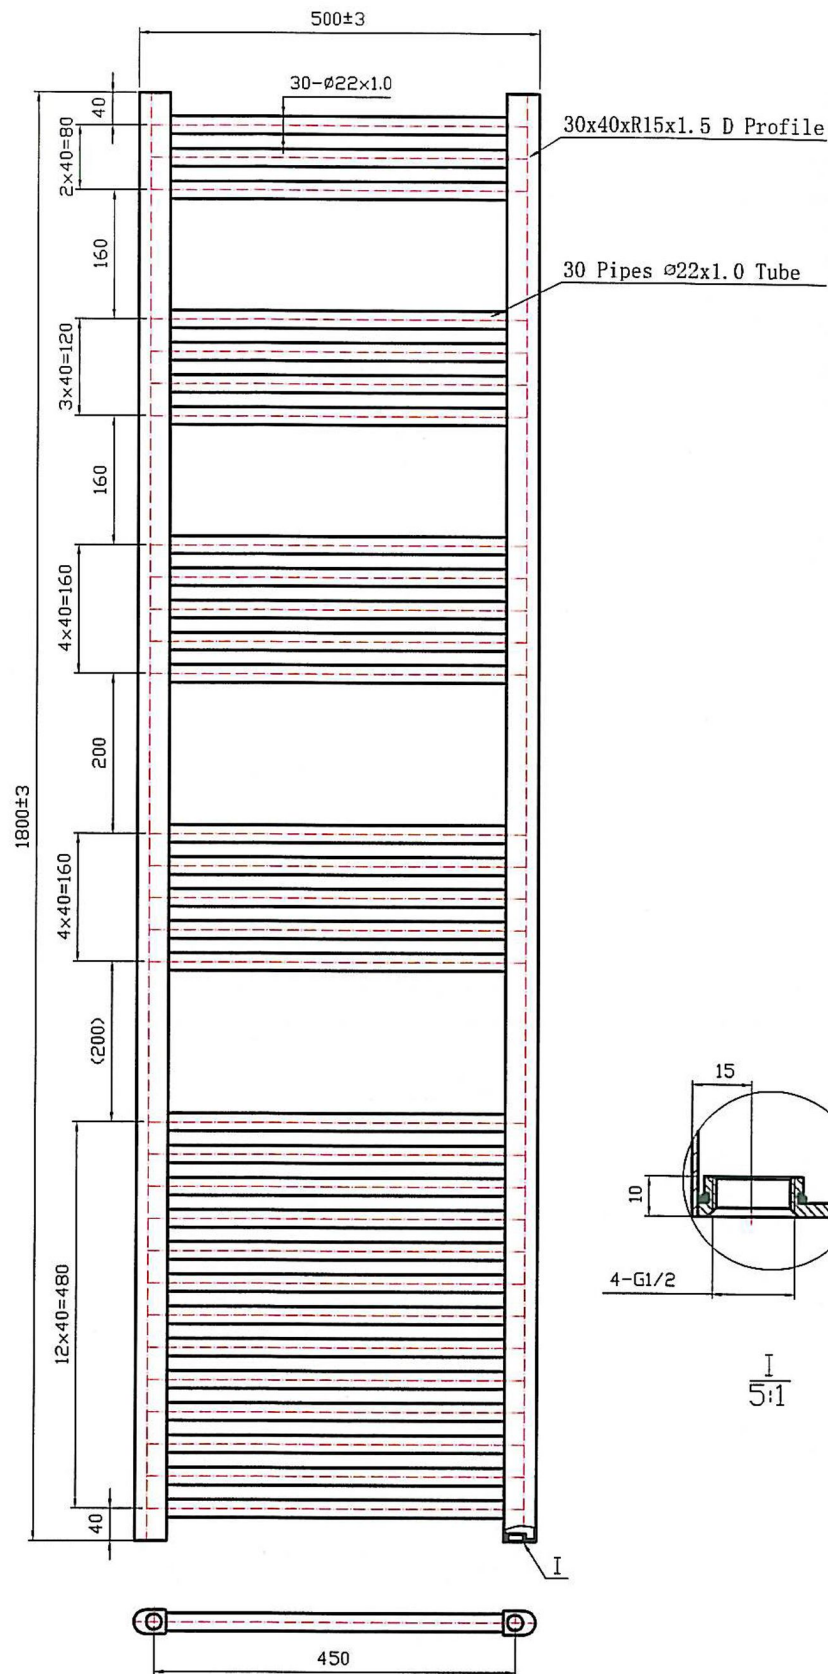

1800*500 30 pipes Straight

Eastbrook 

Eastbrook Road, Gloucester GL4 3DB


Technical Helpline : 01452 317890

Mon - Fri / 8am - 5pm

Email : technical@eastbrookco.com

Wendover Straight 1800 x 600mm.

Technical Drawing

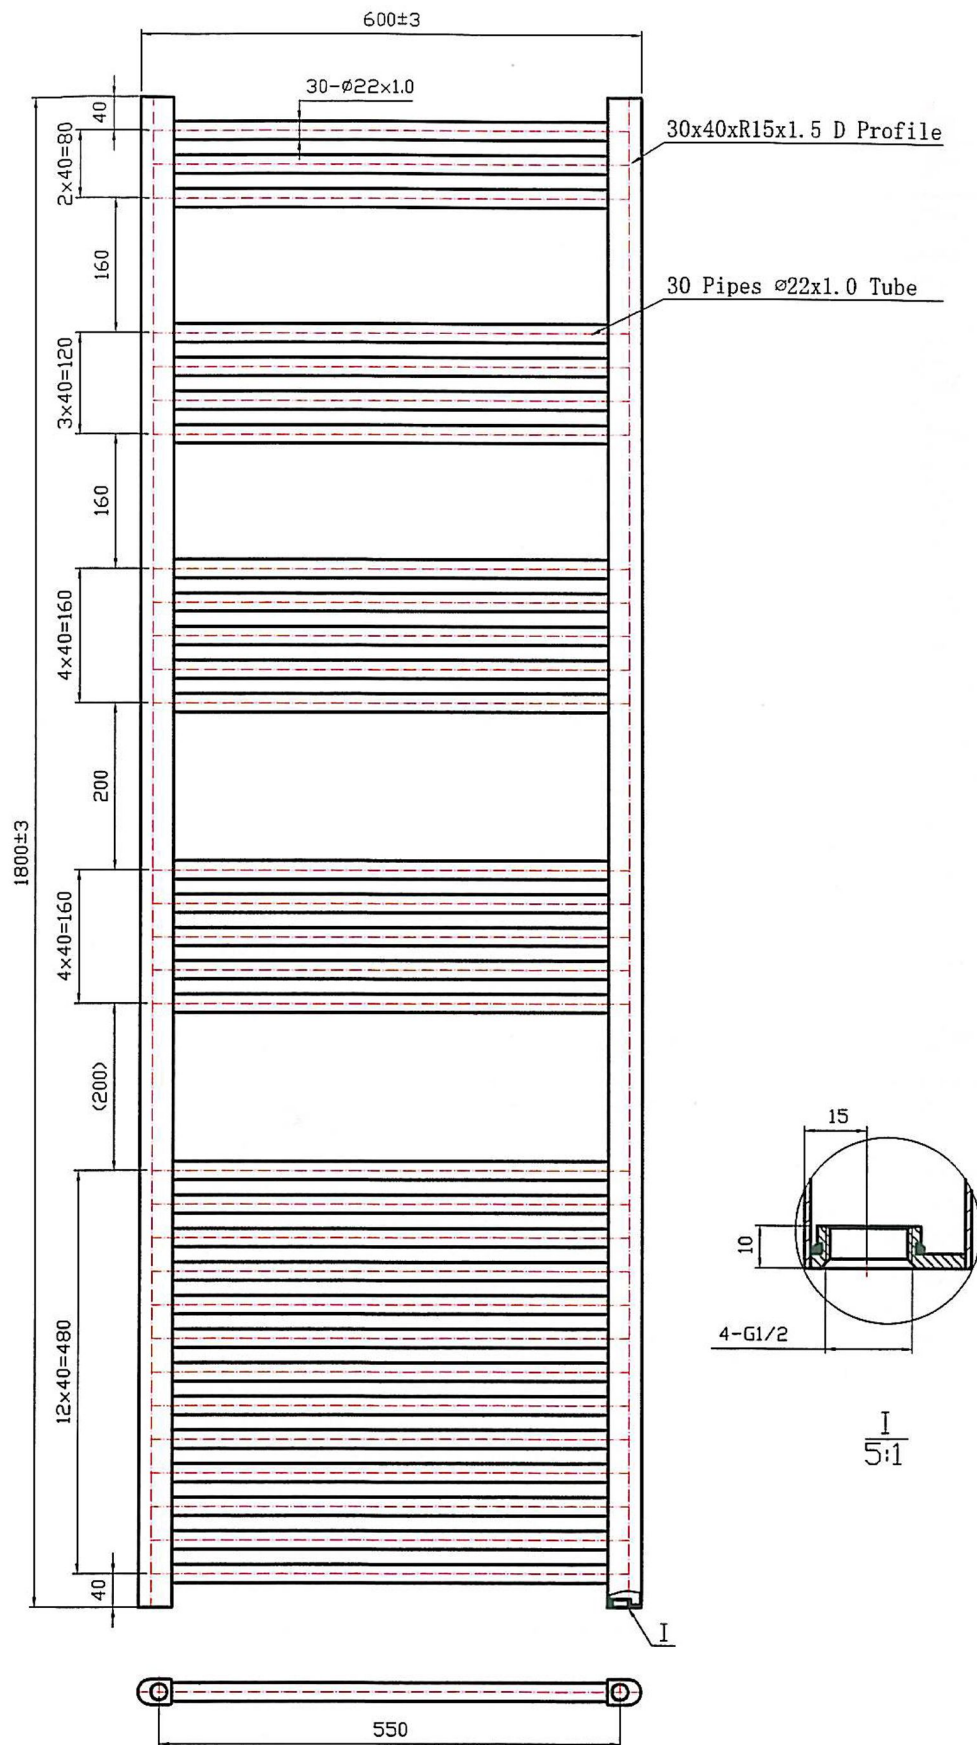

1800*600 30 pipes Straight