


Biava Square Towel Rail 600 x 400mm.

Technical Drawing

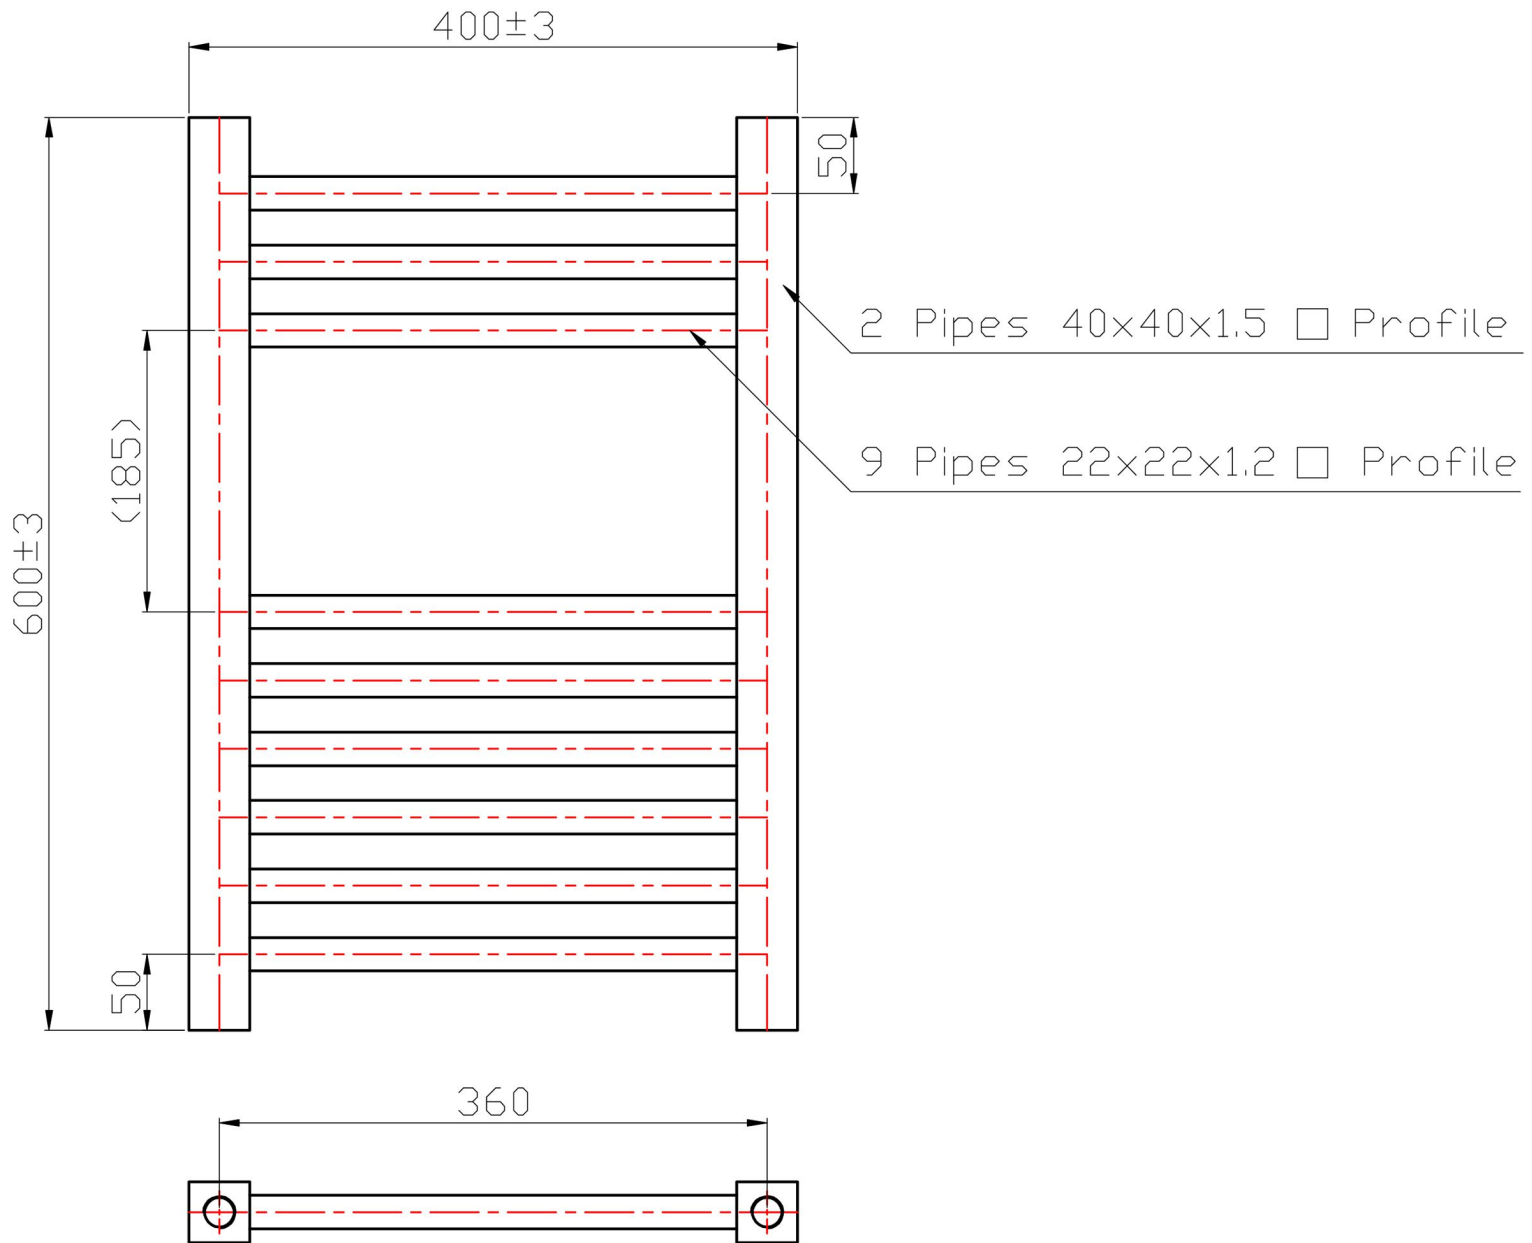

Eastbrook 


Eastbrook Road, Gloucester GL4 3DB

Technical Helpline : 01452 317890

Mon - Fri / 8am - 5pm


Email : technical@eastbrookco.com

Technical Drawing

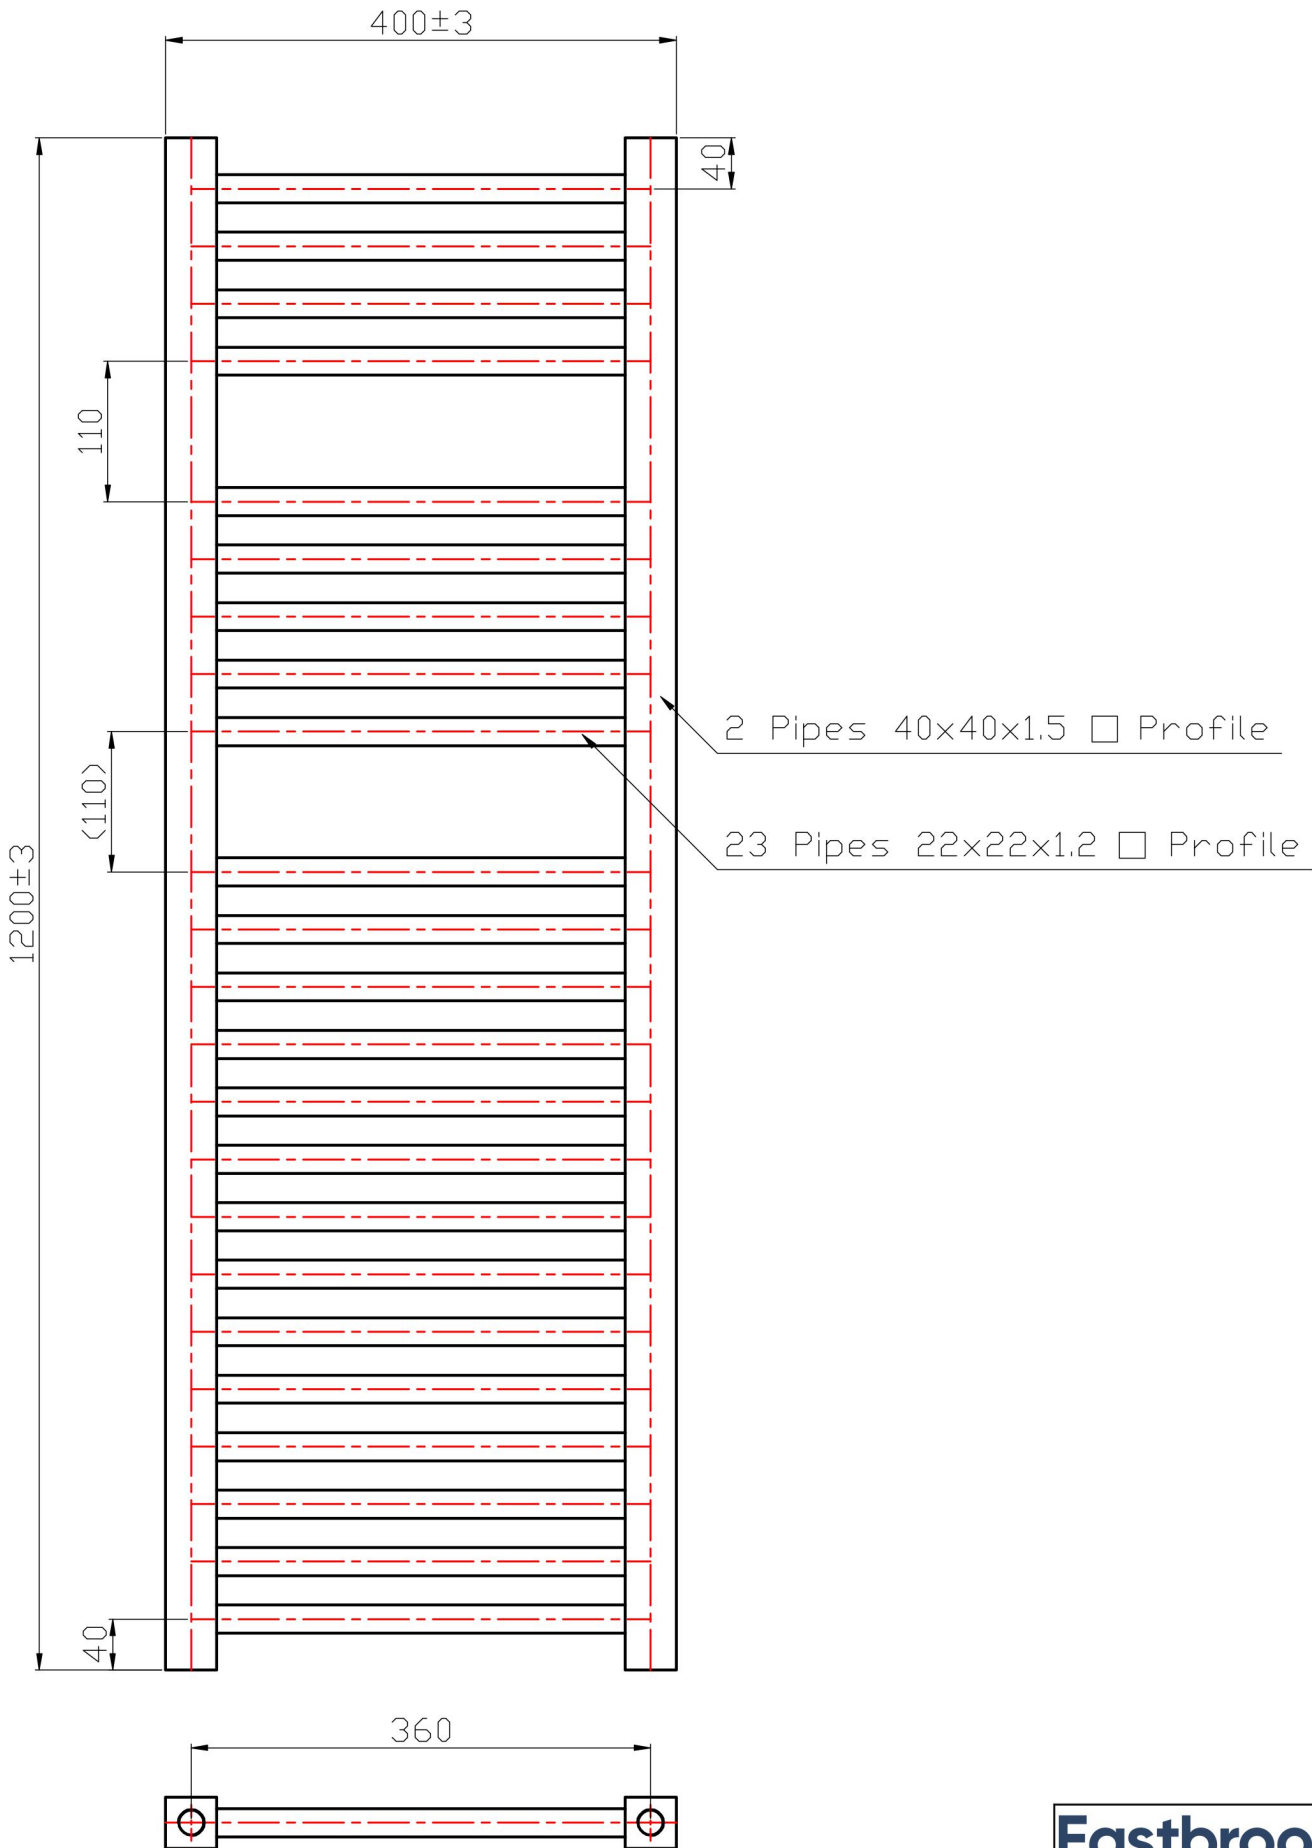


Biava Square Towel Rail 1800 x 400mm.

Technical Drawing

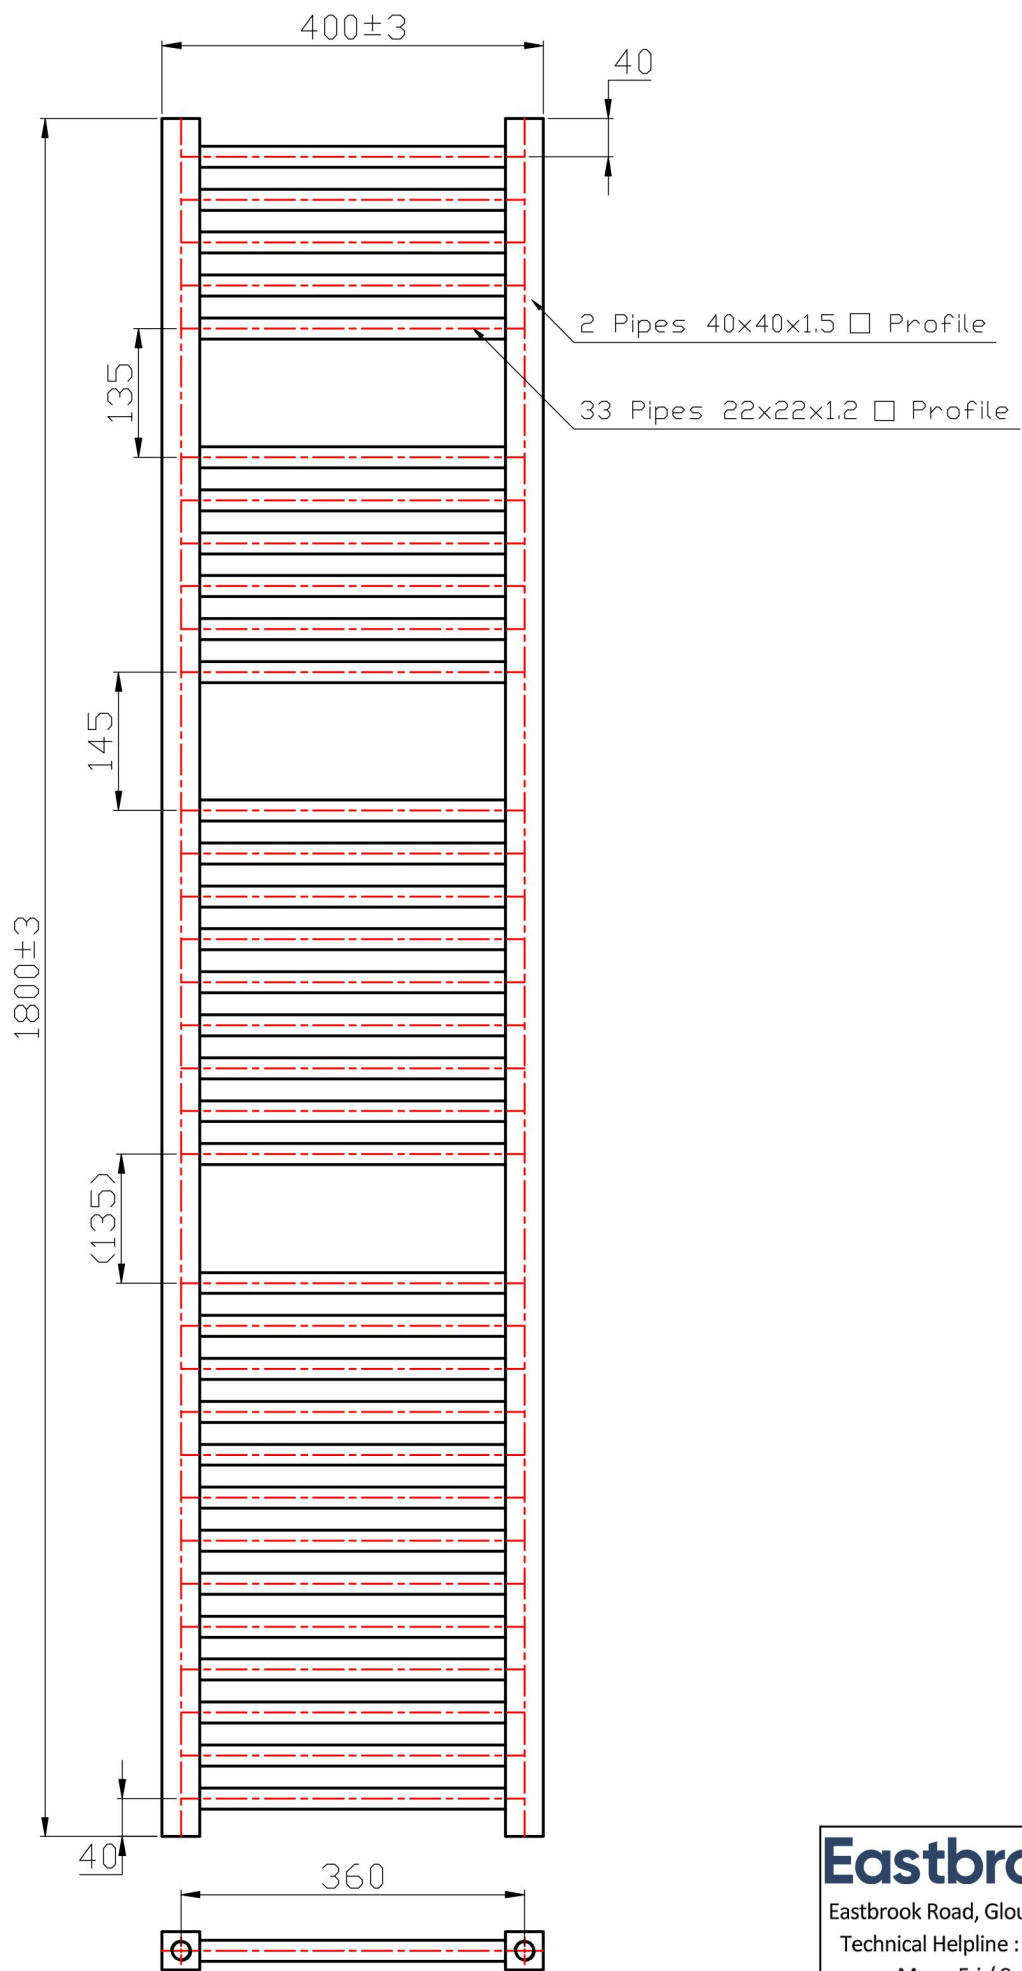


Biava Square Towel Rail 600 x 500mm.

Technical Drawing

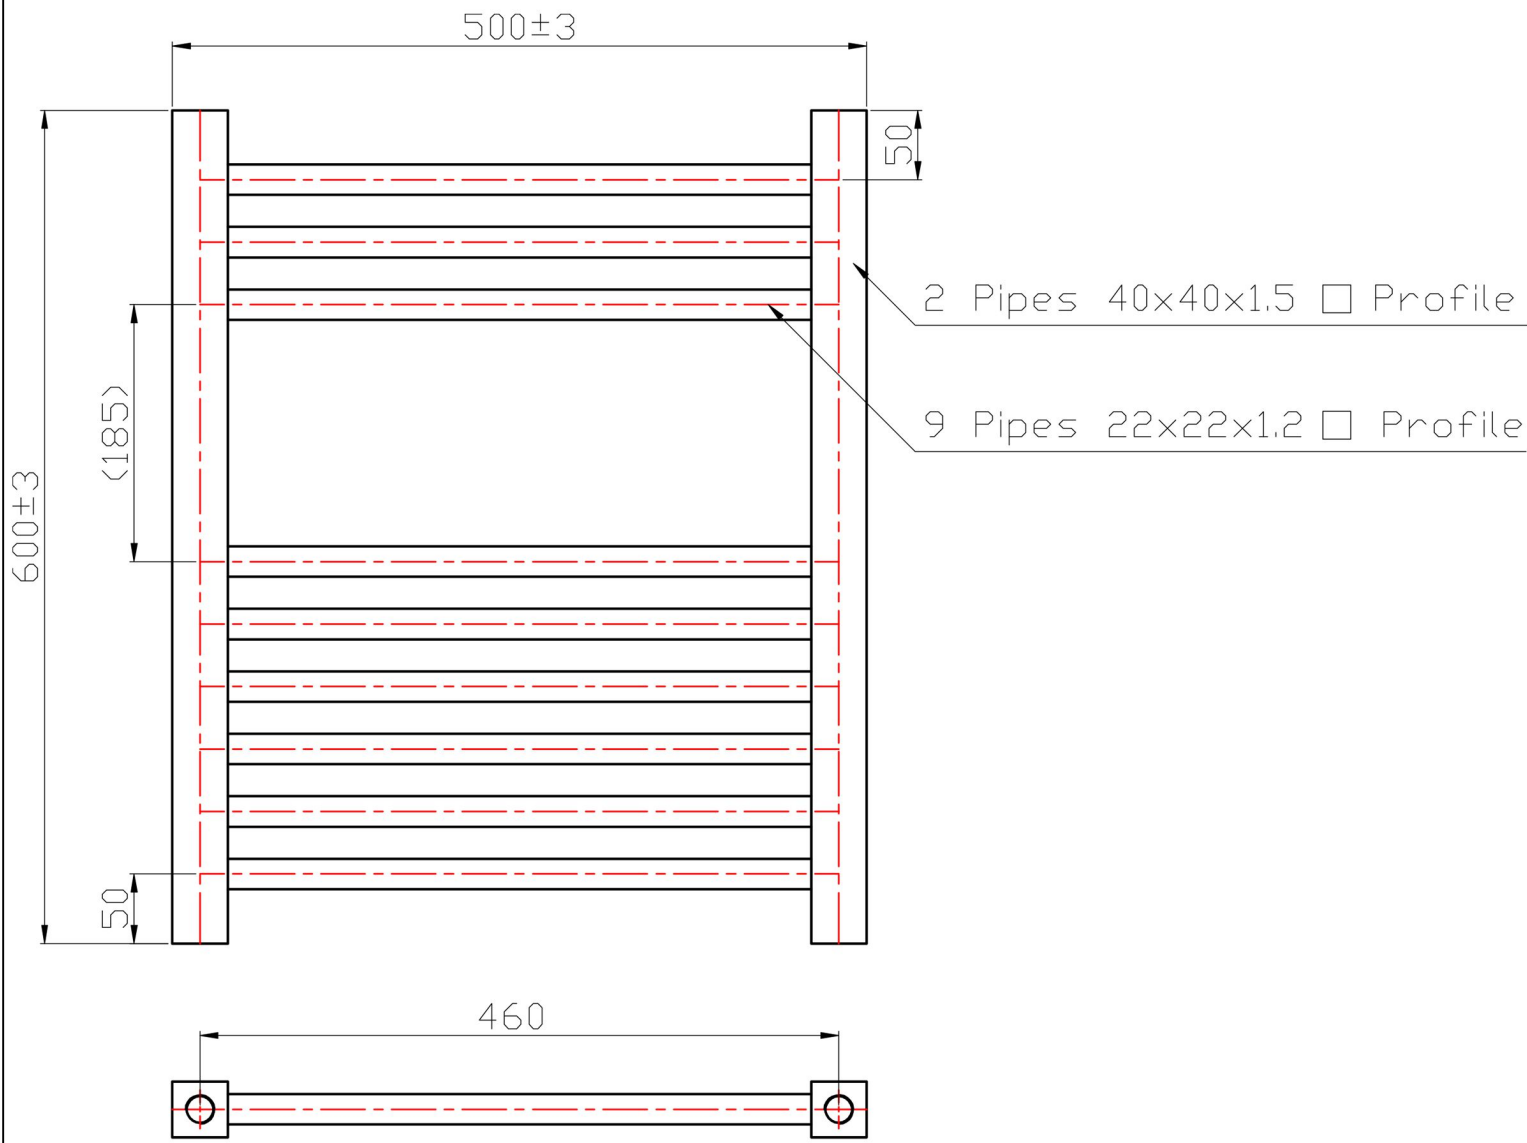

Biava Square Towel Rail 1200 x 500mm.

Technical Drawing

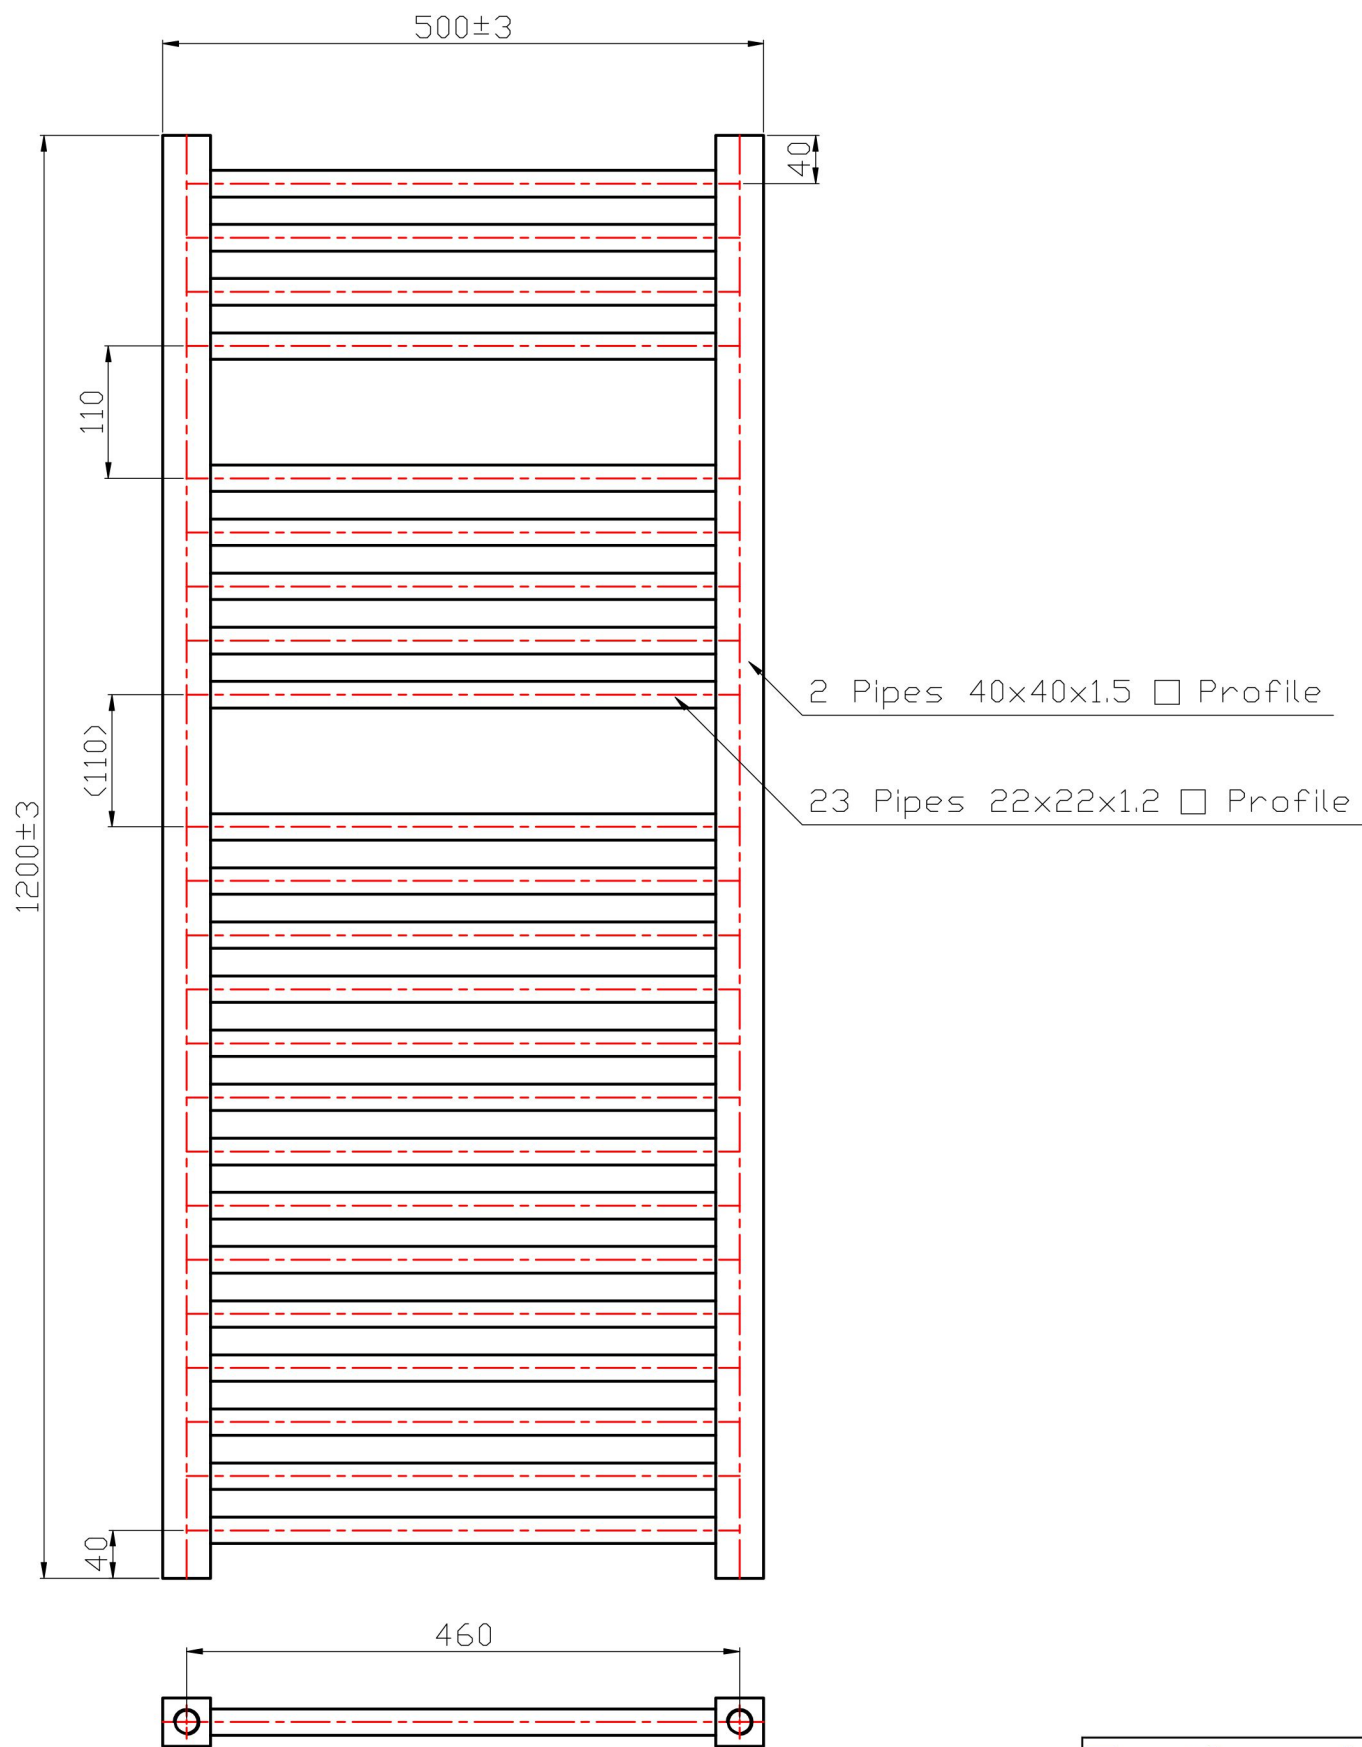

Eastbrook 

Eastbrook Road, Gloucester GL4 3DB


Technical Helpline : 01452 317890

Mon - Fri / 8am - 5pm

Email : technical@eastbrookco.com

Biava Square Towel Rail 1800 x 500mm.

Technical Drawing

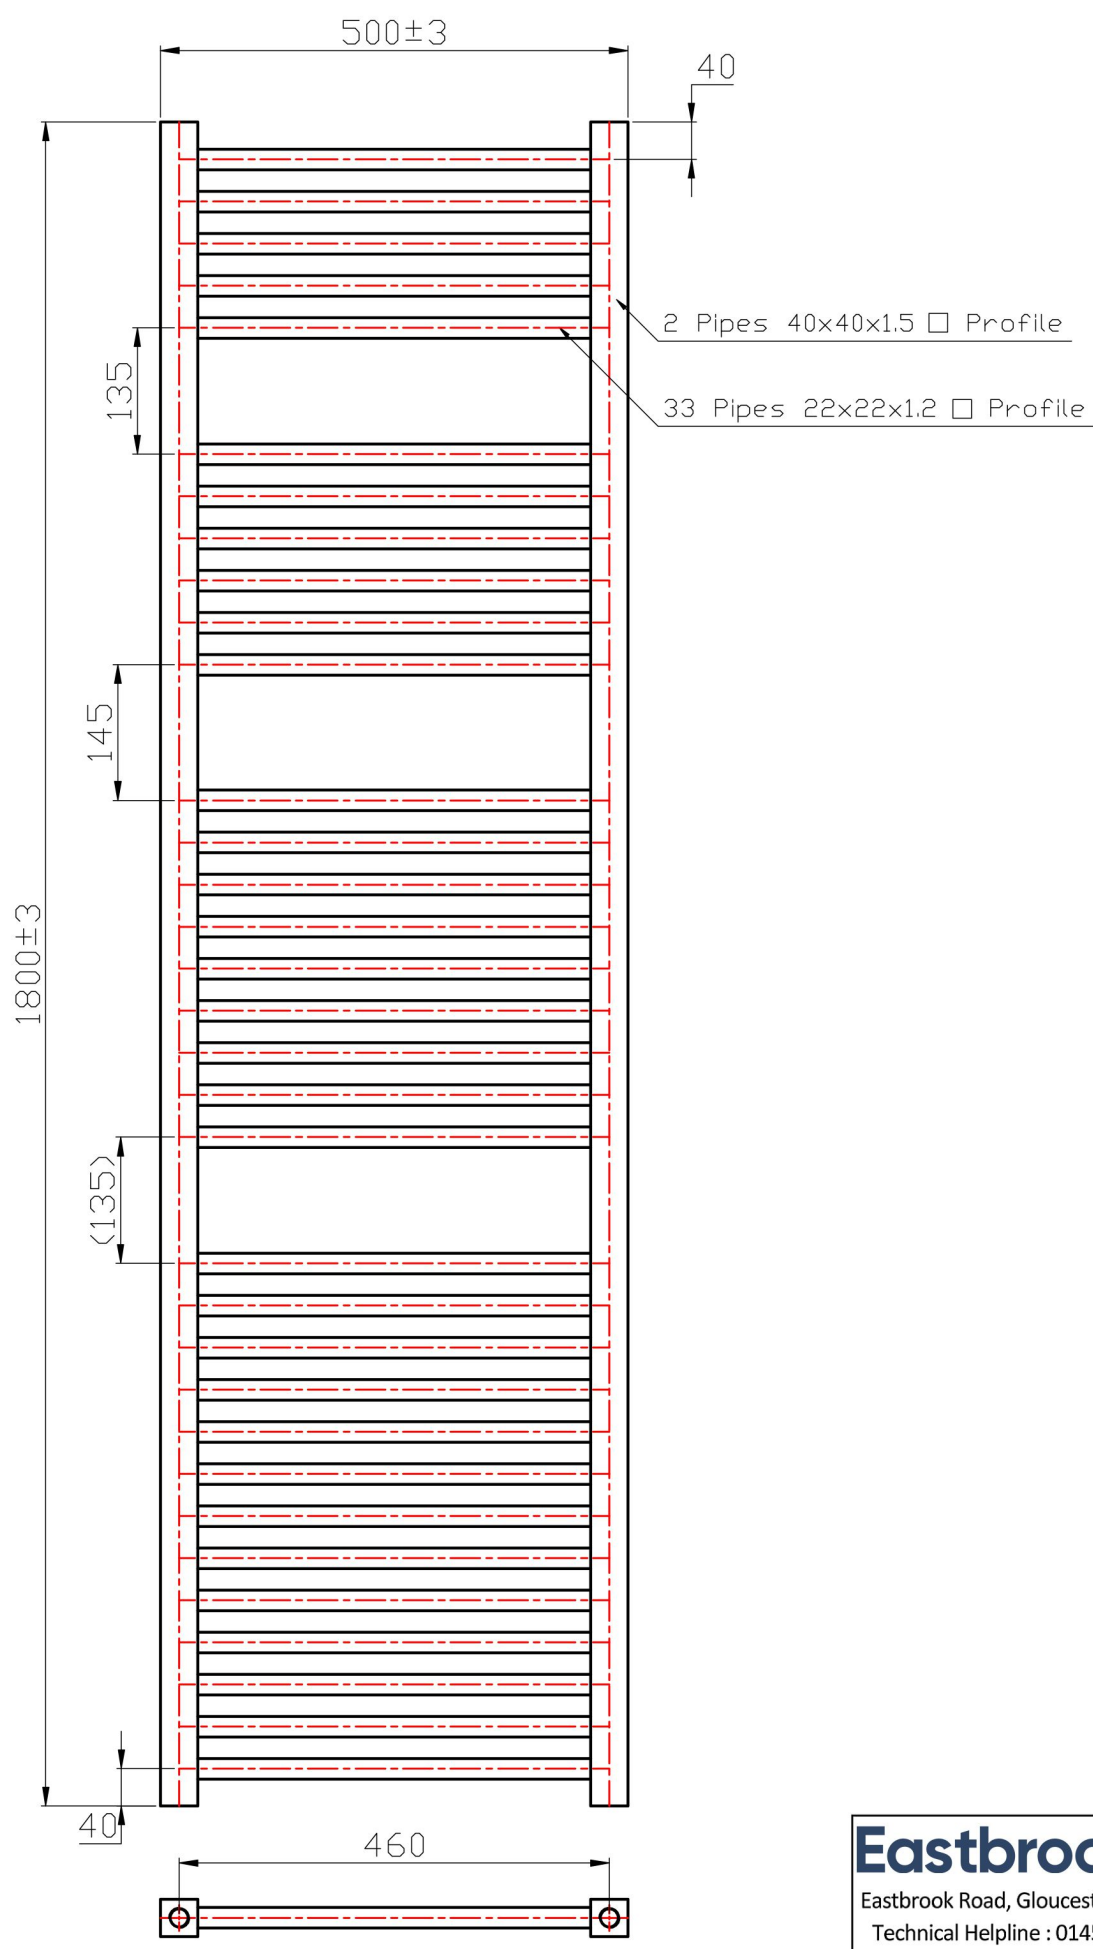

Eastbrook 

Eastbrook Road, Gloucester GL4 3DB


Technical Helpline : 01452 317890

Mon - Fri / 8am - 5pm

Email : technical@eastbrookco.com

Biava Square Towel Rail 1200 x 600mm.

Technical Drawing

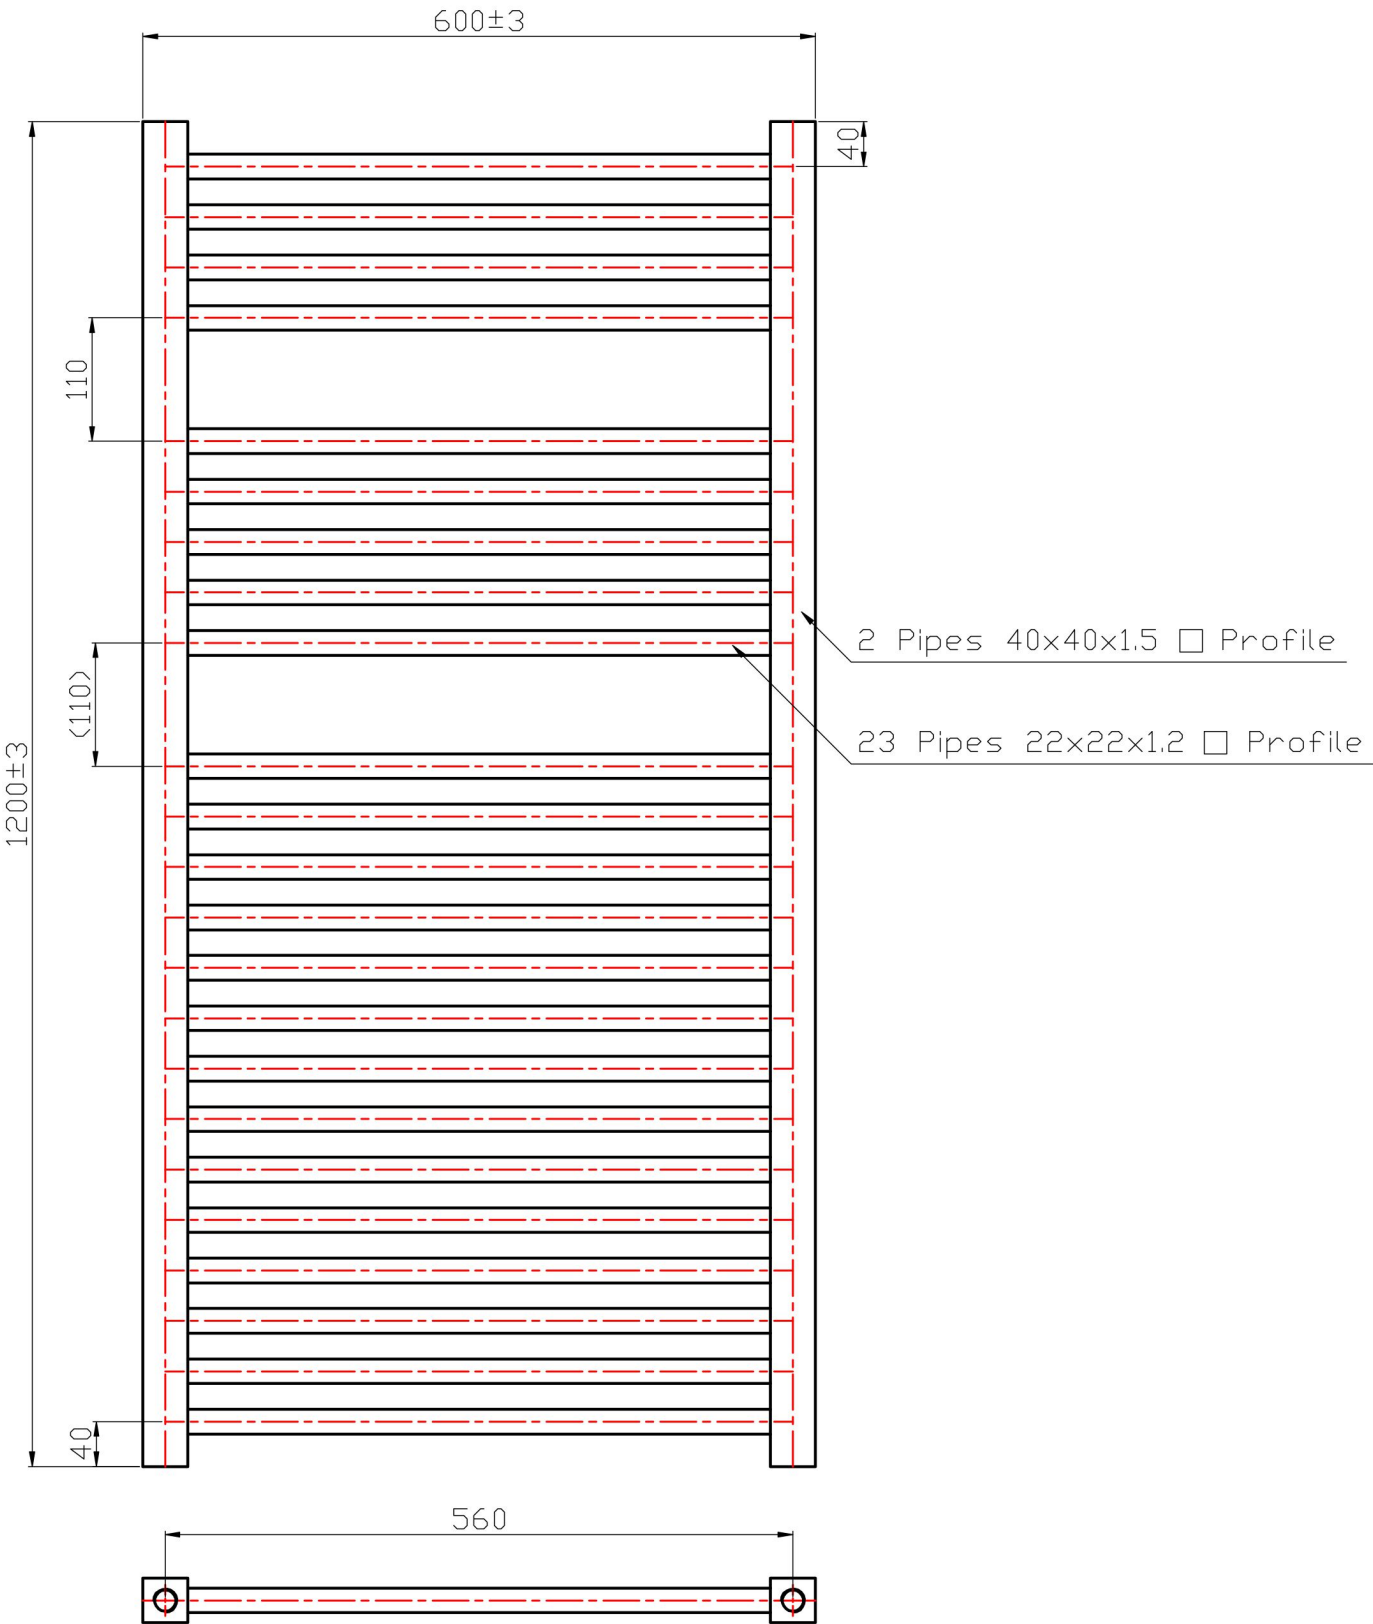

Eastbrook 

Eastbrook Road, Gloucester GL4 3DB


Technical Helpline : 01452 317890

Mon - Fri / 8am - 5pm

Email : technical@eastbrookco.com

Biava Square Towel Rail 1800 x 600mm.

Technical Drawing

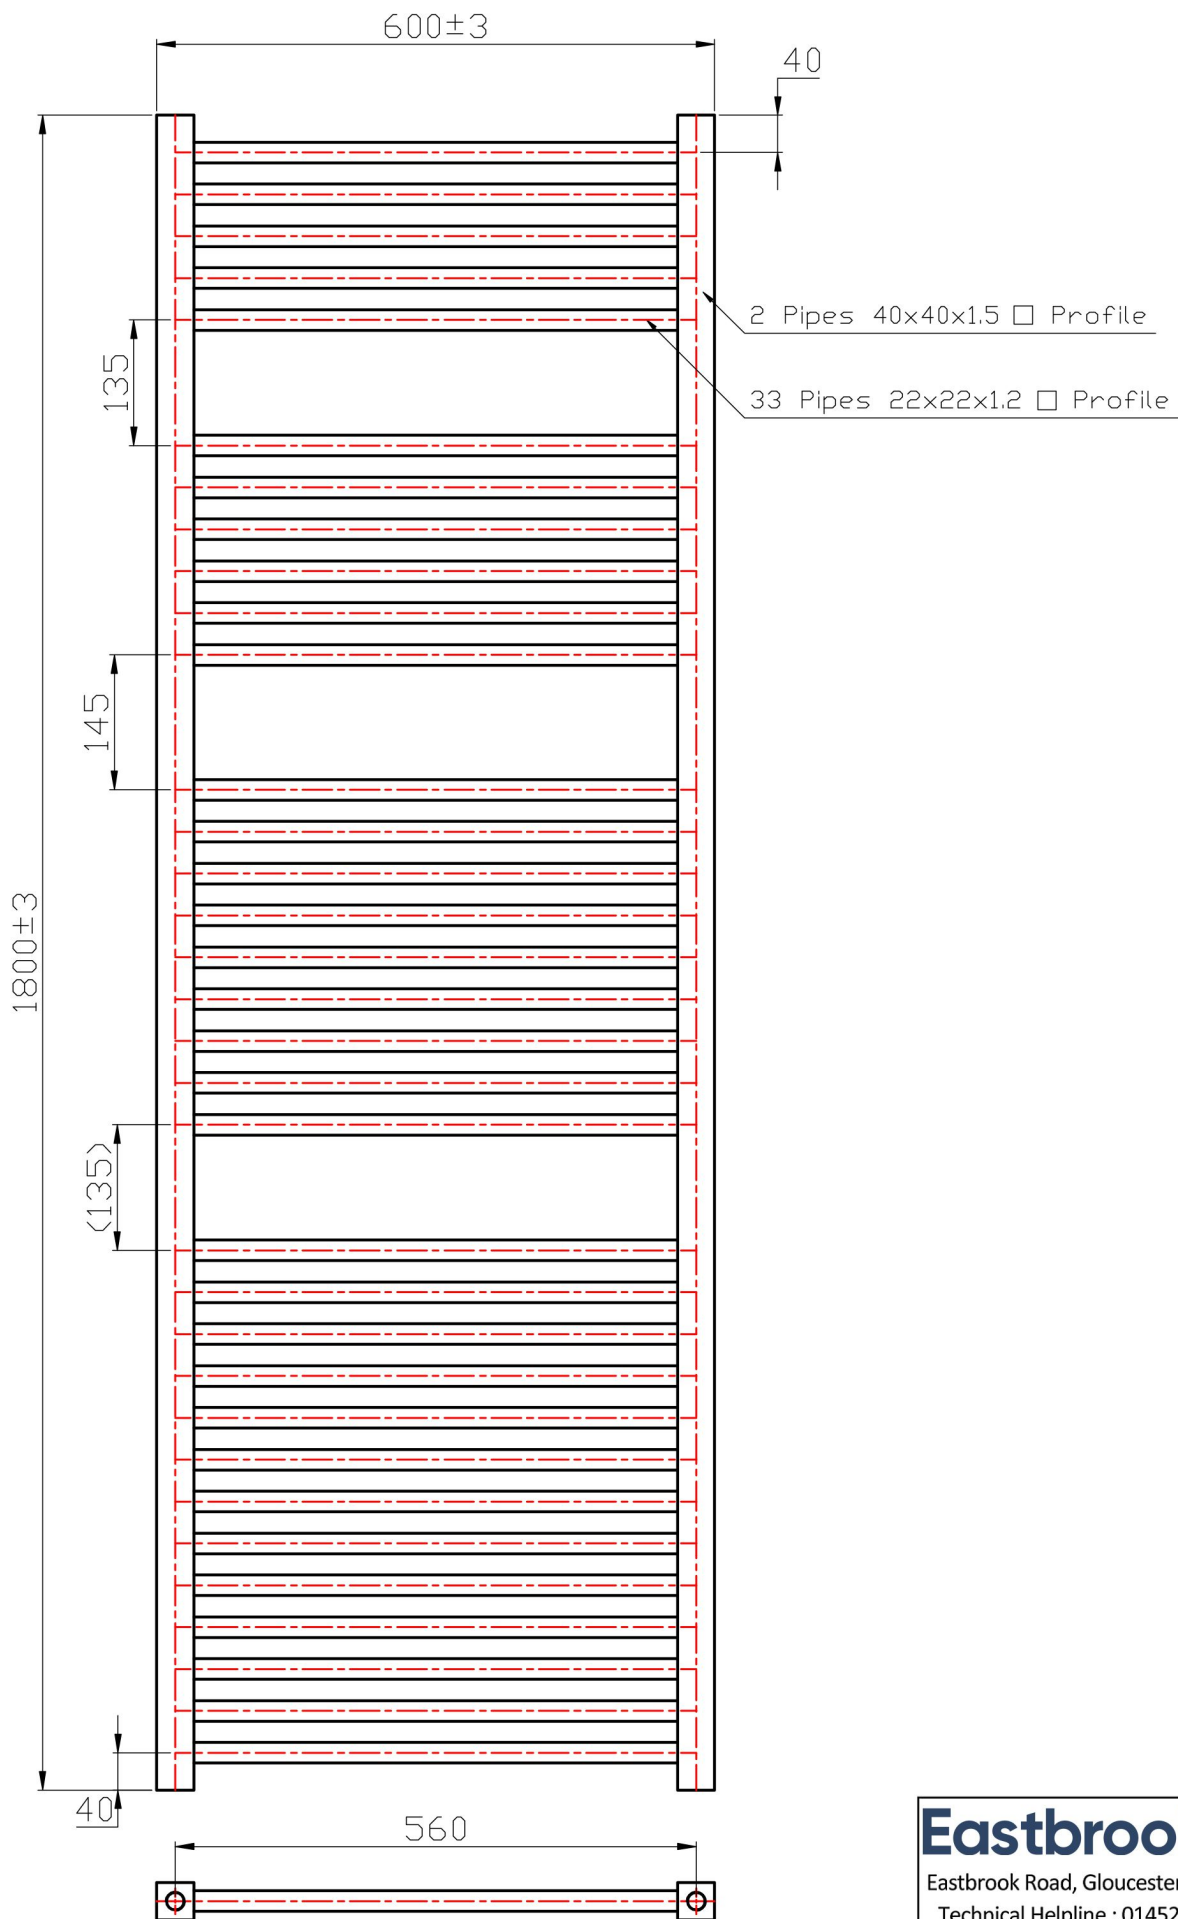

Eastbrook 

Eastbrook Road, Gloucester GL4 3DB

Technical Helpline : 01452 317890

Mon - Fri / 8am - 5pm

Email : technical@eastbrookco.com

Biava Round Towel Rail 600 x 600mm.

Technical Drawing

